


FIRST FLOOR PLAN

1/8" = 1'

THE OLD COURT HOUSE
MUSEUM OF ANTIGUA AND BARBUDA
ST. JOHN'S, ANTIGUA

DRAWN BY CARIBBEAN VOLUNTEER EXPEDITIONS
BOX 388, CORNING, NEW YORK 14830 (AH) 11/95

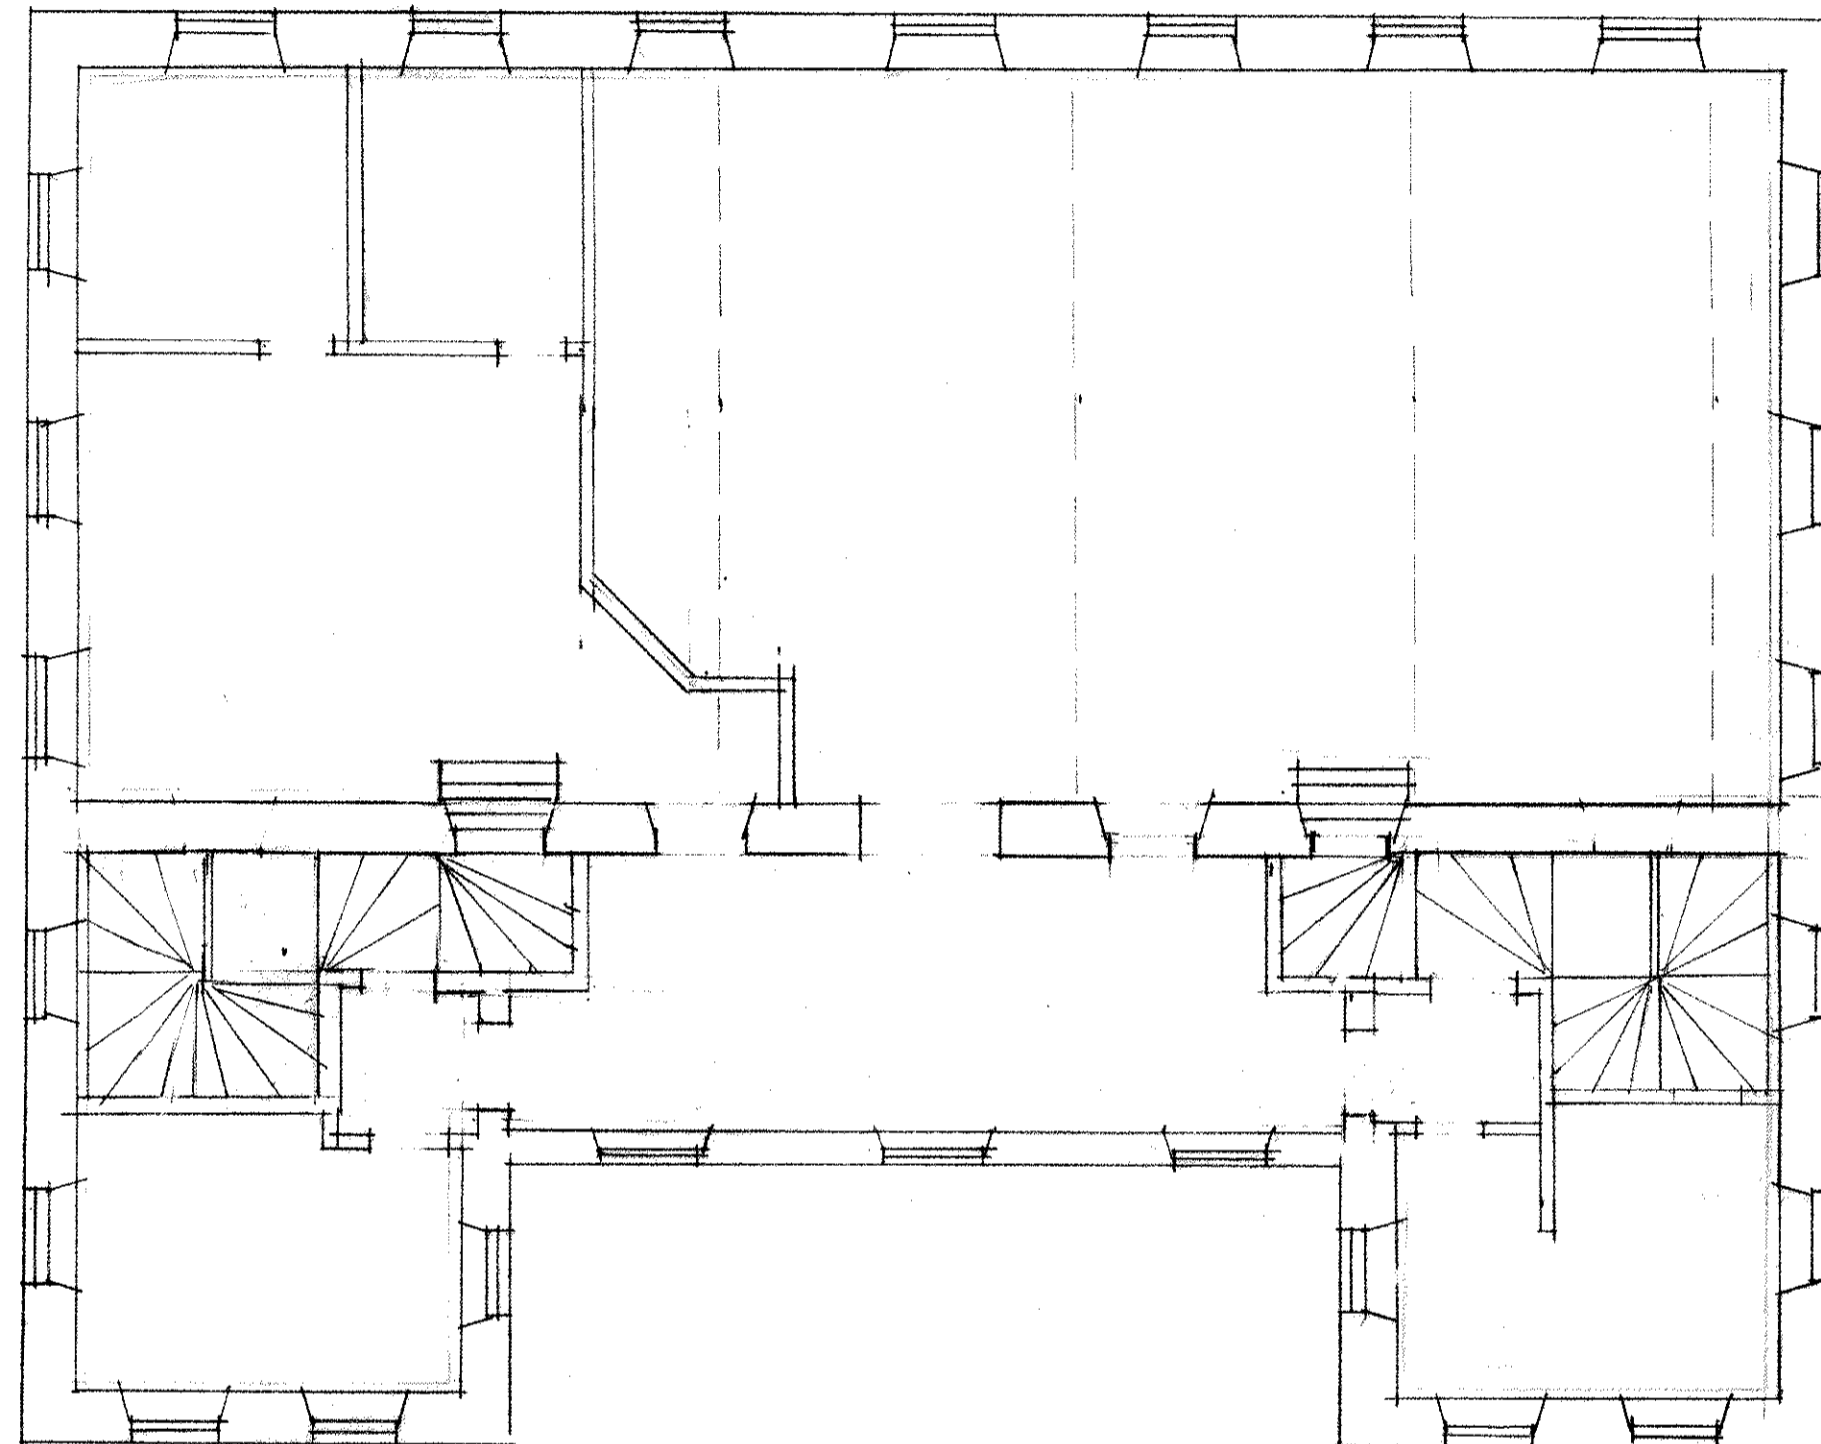

SECOND FLOOR PLAN

1/8" = 1'

THE OLD COURT HOUSE
MUSEUM OF ANTIGUA AND BARBUDA
ST. JOHN'S, ANTIGUA

DRAWN BY CARIBBEAN VOLUNTEER EXPEDITIONS
BOX 388, CORNING, NEW YORK 14830 (AH) 11/95