




SITE PLAN DIAGRAM, RUINS		10/99
BUSHIRIBANA GOLD MINE ARUBA		
PREPARED FOR THE MONUMENTENBUREAU, ARUBA		SHEET
CARIBBEAN VOLUNTEER EXPEDITIONS		1
Box 388, Coming New York 14830 607-962-7846	VOLUNTEERS: AH, HR RP, AS, CB, BW, ML	

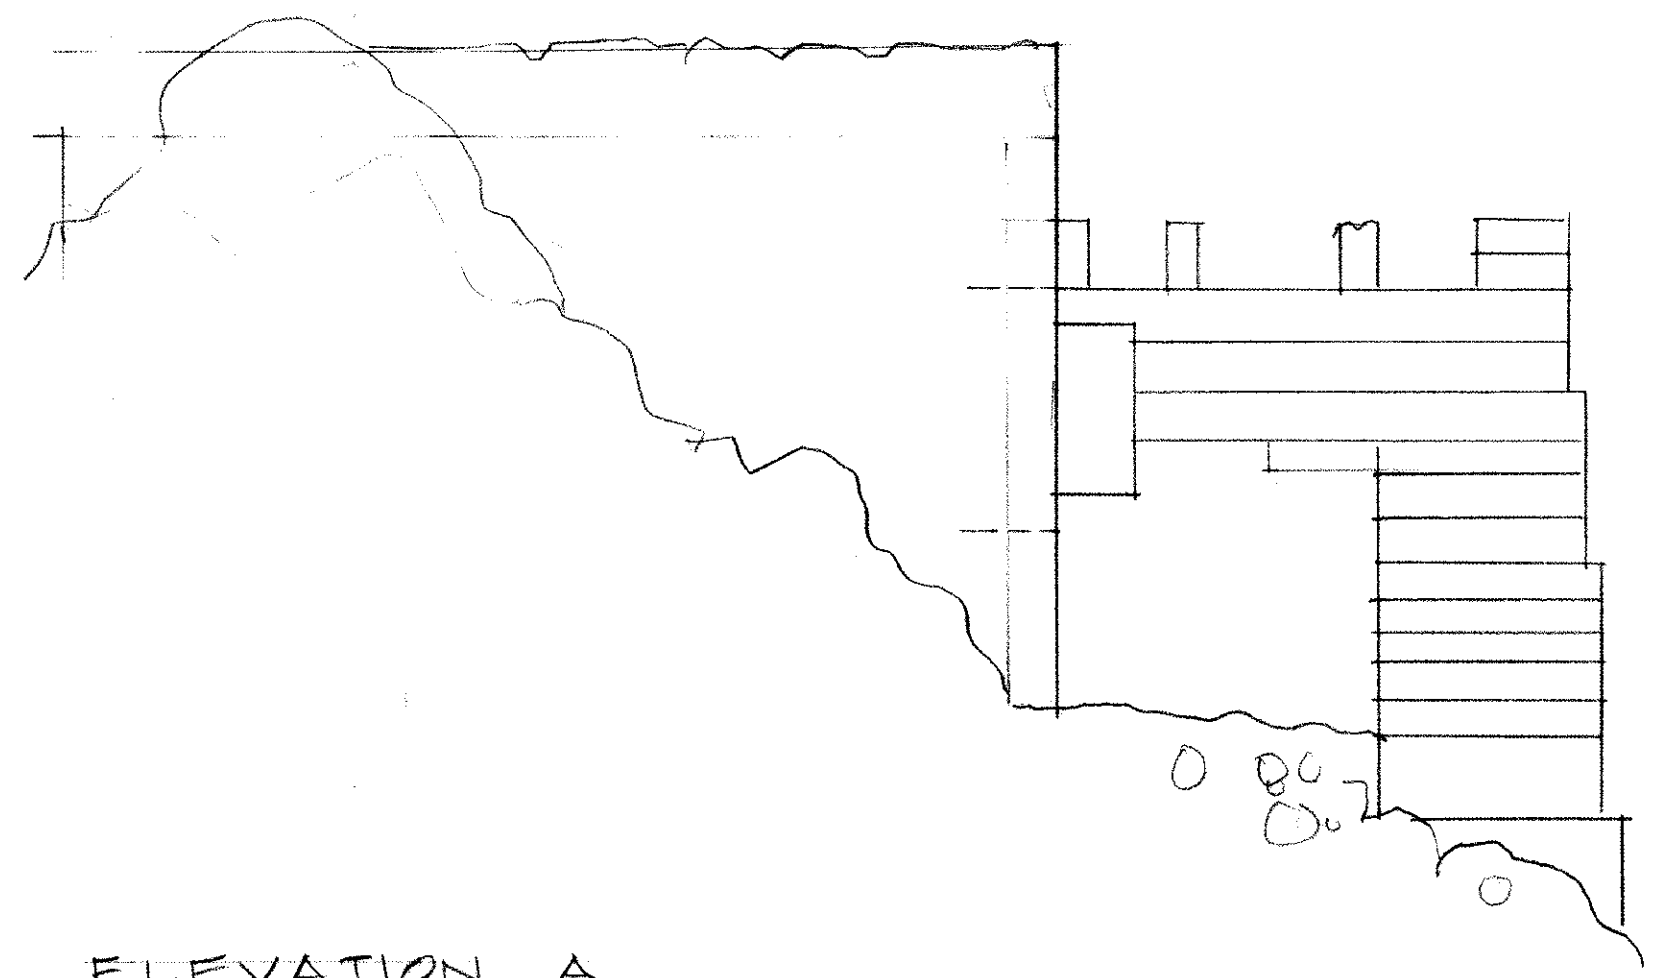


ELEVATION A
1:100

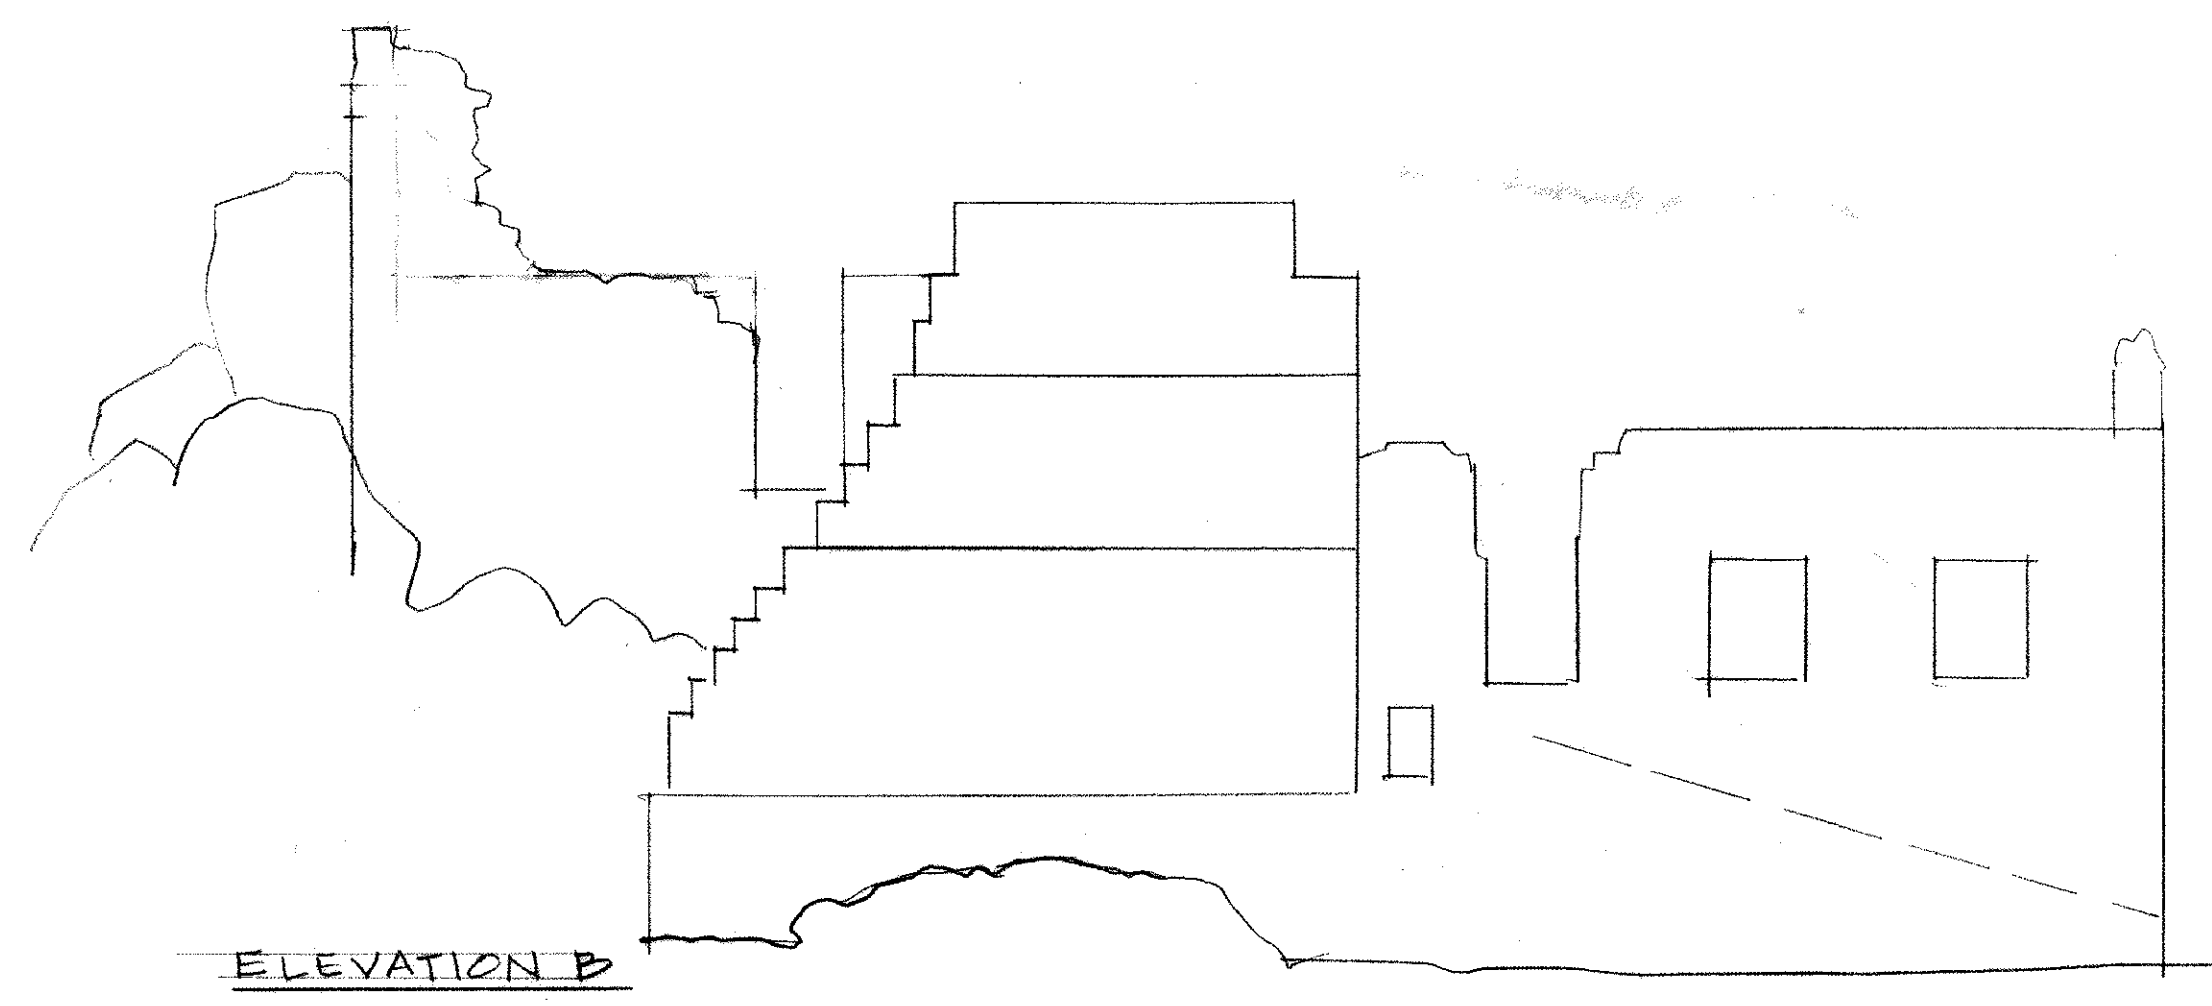

ELEVATION B

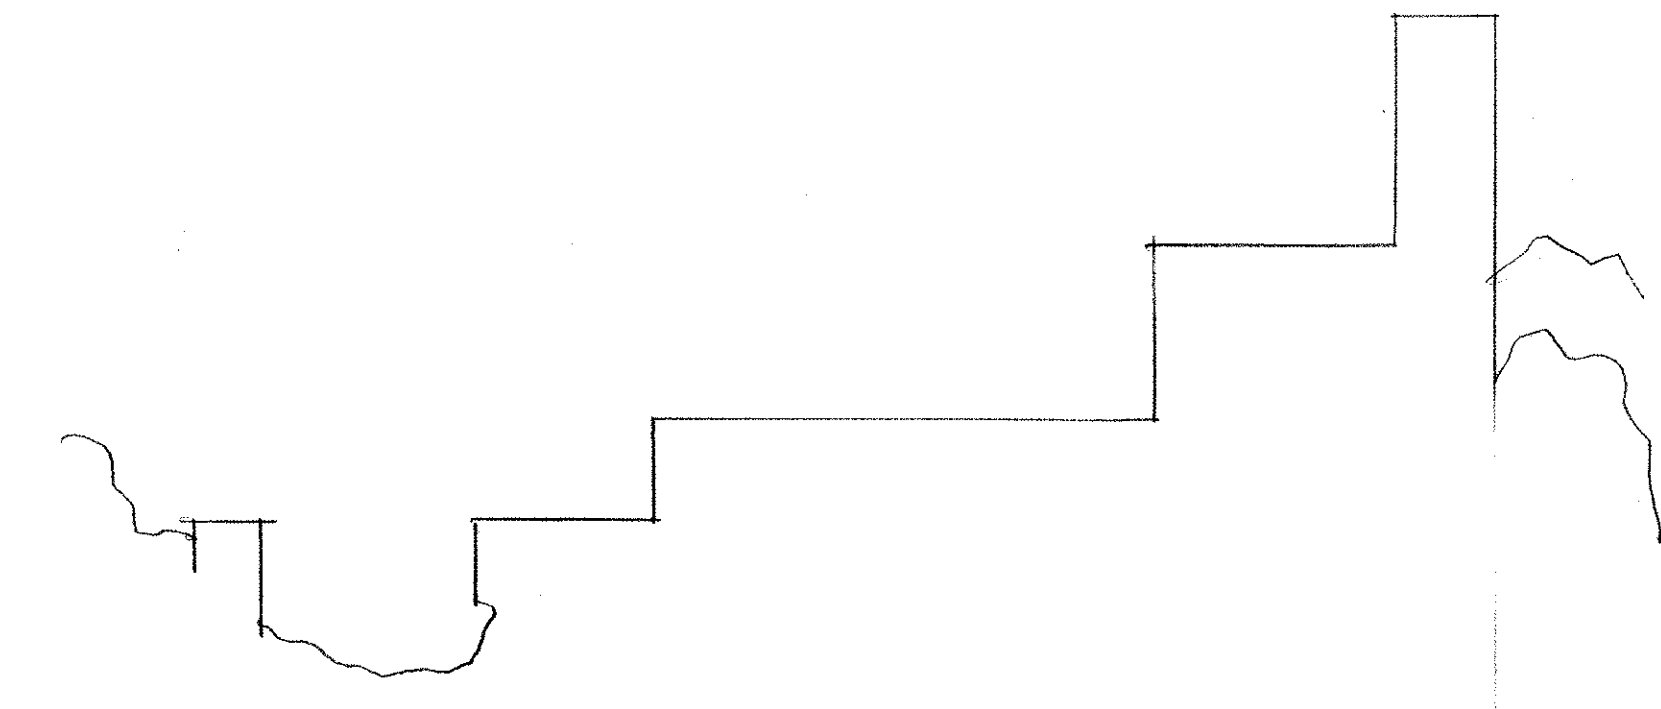

SECTION C-C
1:100

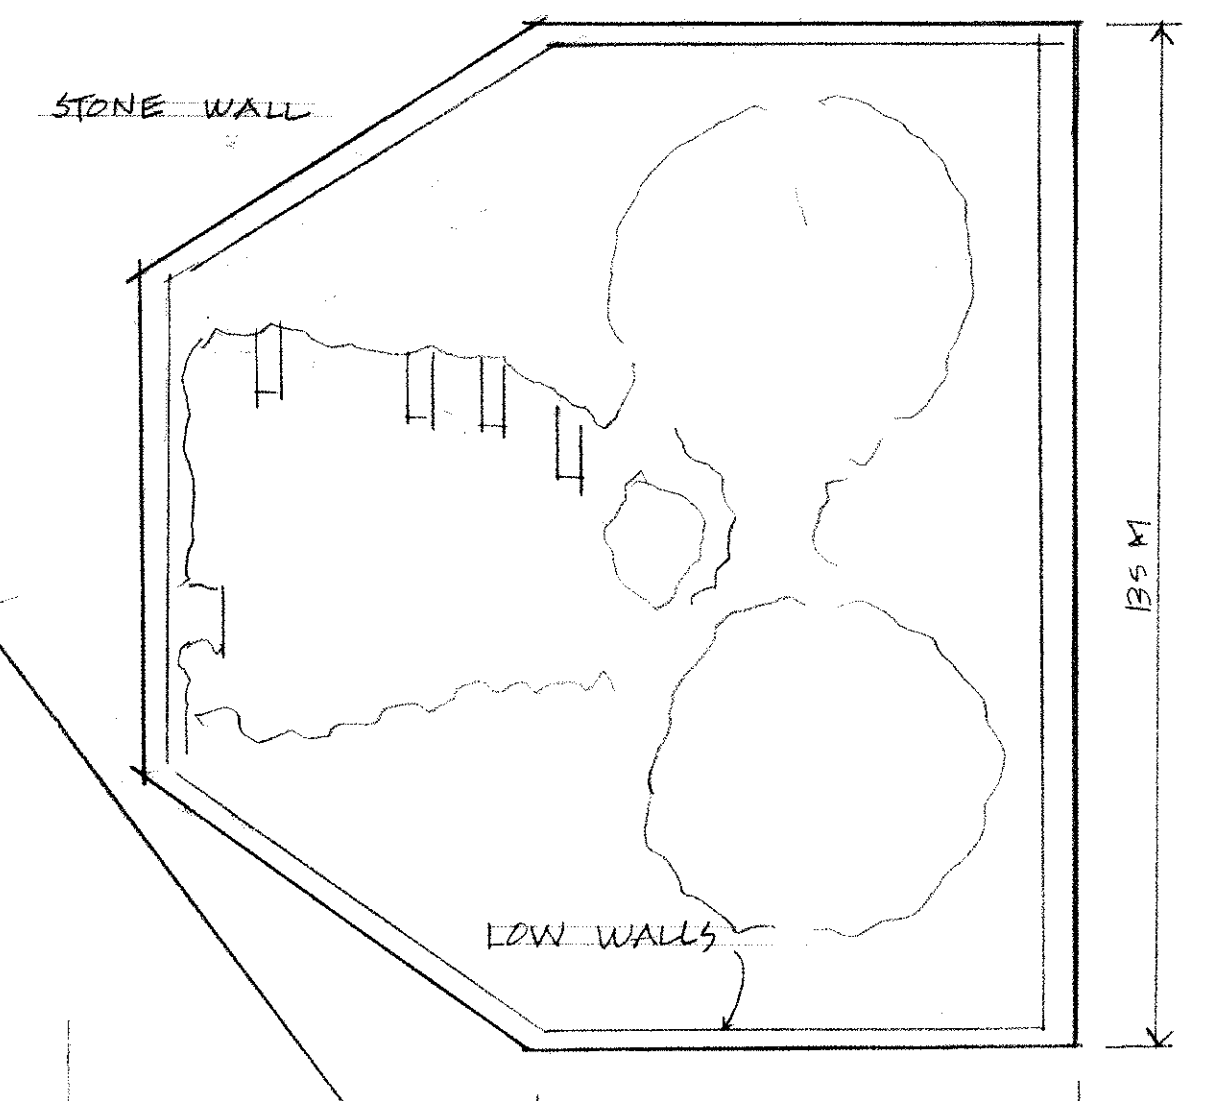


STONE WALL

LOW WALLS

72 M

19.5 M

WALLS
1:100 (B)

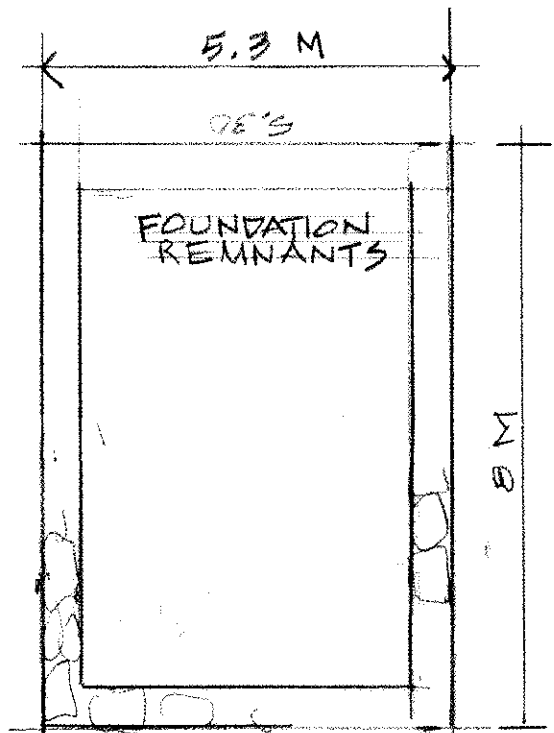


FOUNDATION REMNANTS

5.3 M

7.6 M

BM

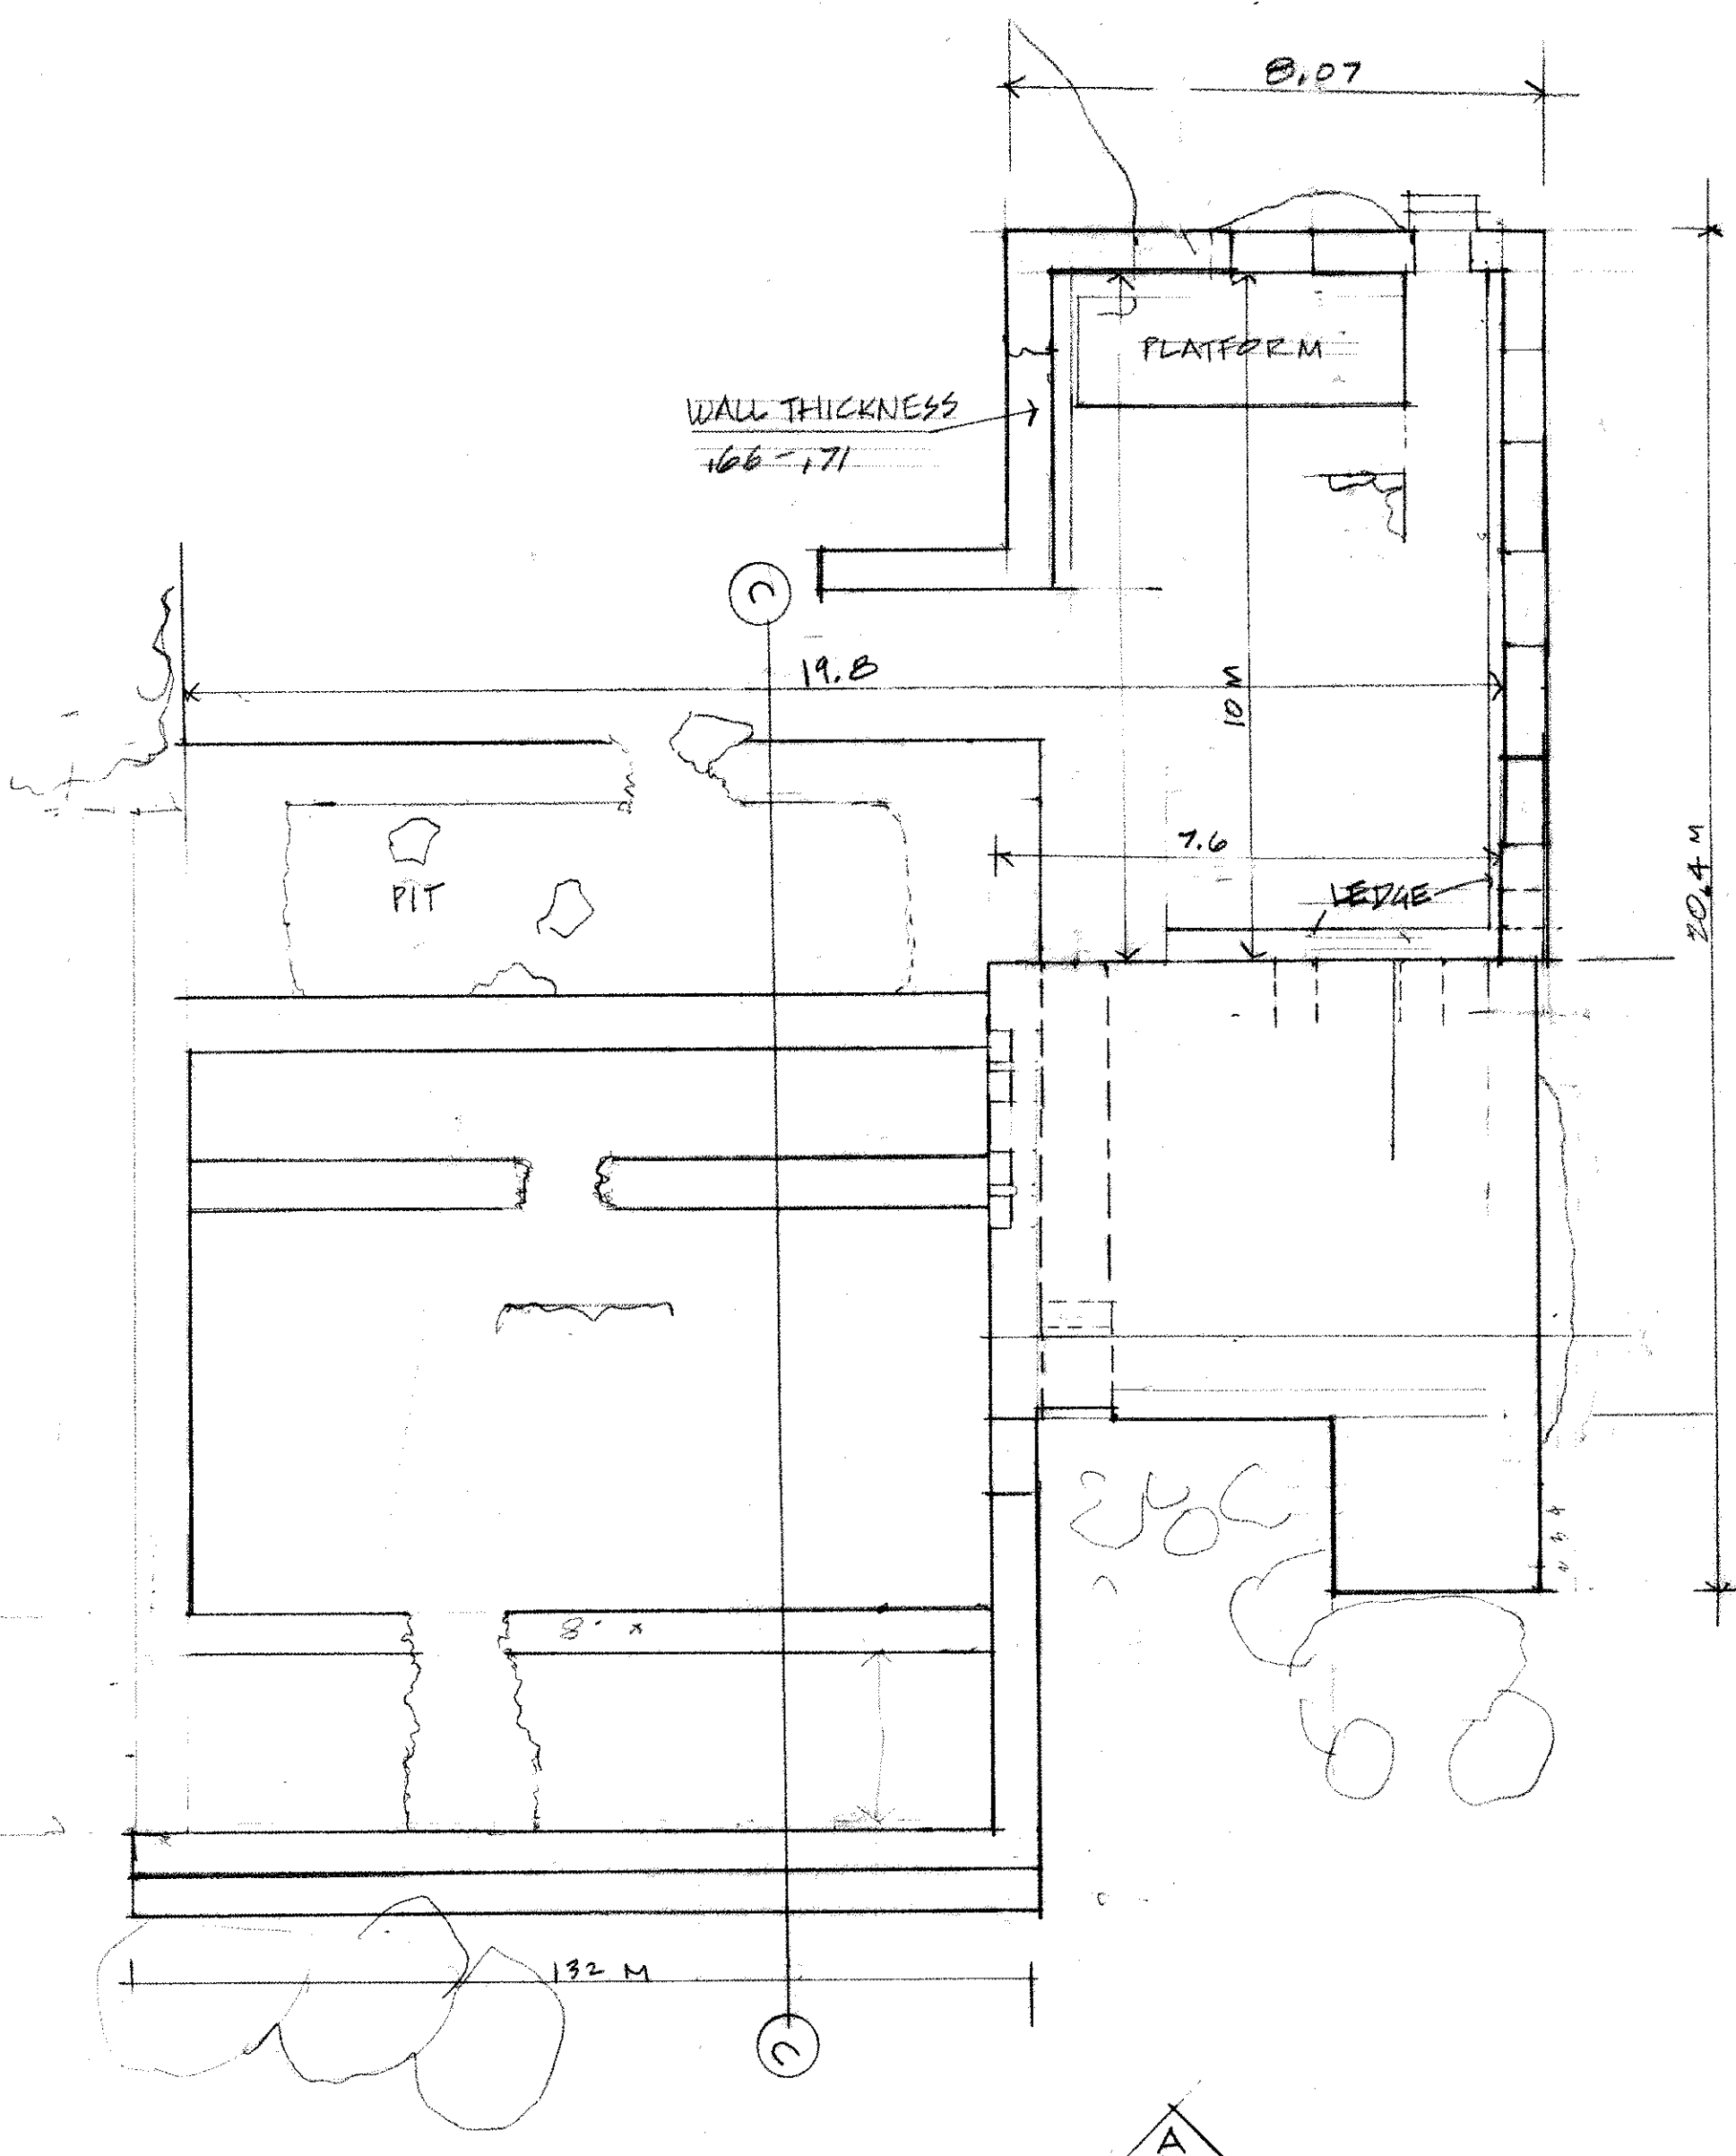

WALL THICKNESS
166-171

PLATFORM

19.8

10 M

7.6

LEDGE


30.4 M

PIT

8' x

132 M

2500

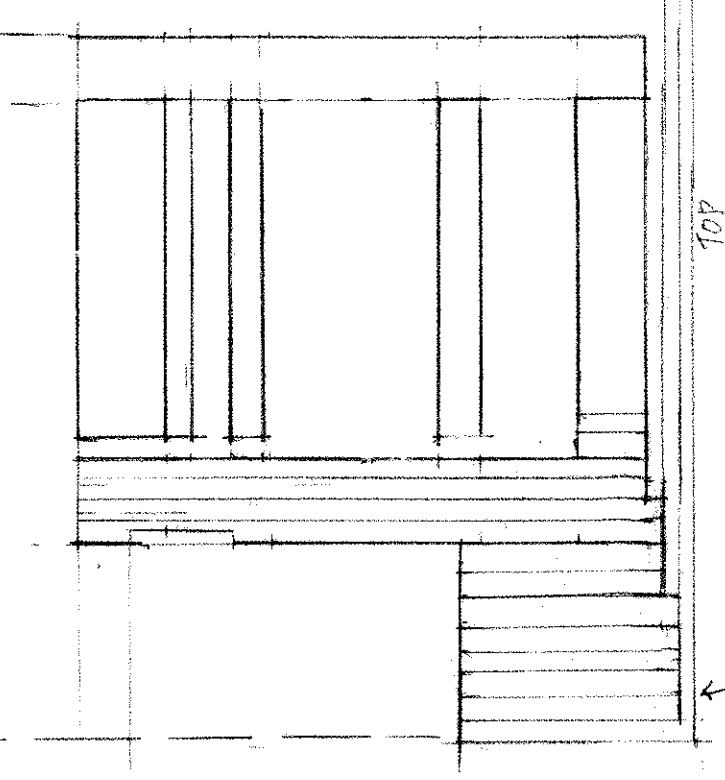

TOP VIEW
SCALE 1:100

STEPS

SE HOUSE

← 17.4

FOUNDATION

FLOOR PLAN (A)
SCALE 1:100

CRUSHER PLANT		10/99
BUSHIRIBANA GOLD MINE ARUBA		
PREPARED FOR THE MONUMENTENBUREAU, ARUBA		SHEET
CARIBBEAN VOLUNTEER EXPEDITIONS		2
Box 388, Coming New York 14830 607-962-7846		
VOLUNTEERS: AH, HR		
RP, AS, CB, BW, ML		