

SOUTH ELEVATION
SCALE 1/4" = 1'-0"




EAST ELEVATION
SCALE 1/4" = 1'-0"


HOMESTEAD HOUSE: CALOUOHOUN
ST CROIX, USVI 6/98
 Prepared by Caribbean Volunteer Expeditions, Box 388,
 Corning, NY 14830 Volunteers: Hersh, Slavin, Harris
 For the St. Croix Landmarks Society


HOMESTEAD HOUSE: CALOHOHOUN
ST CROIX, USVI
6/98
Prepared by Caribbean Volunteer Expeditions, Box 388,
Corning, NY 14830 Volunteers: Hersh, Slavin, Harris
For the St. Croix Landmarks Society

WEST ELEVATION
SCALE 1/4" = 1'-0"

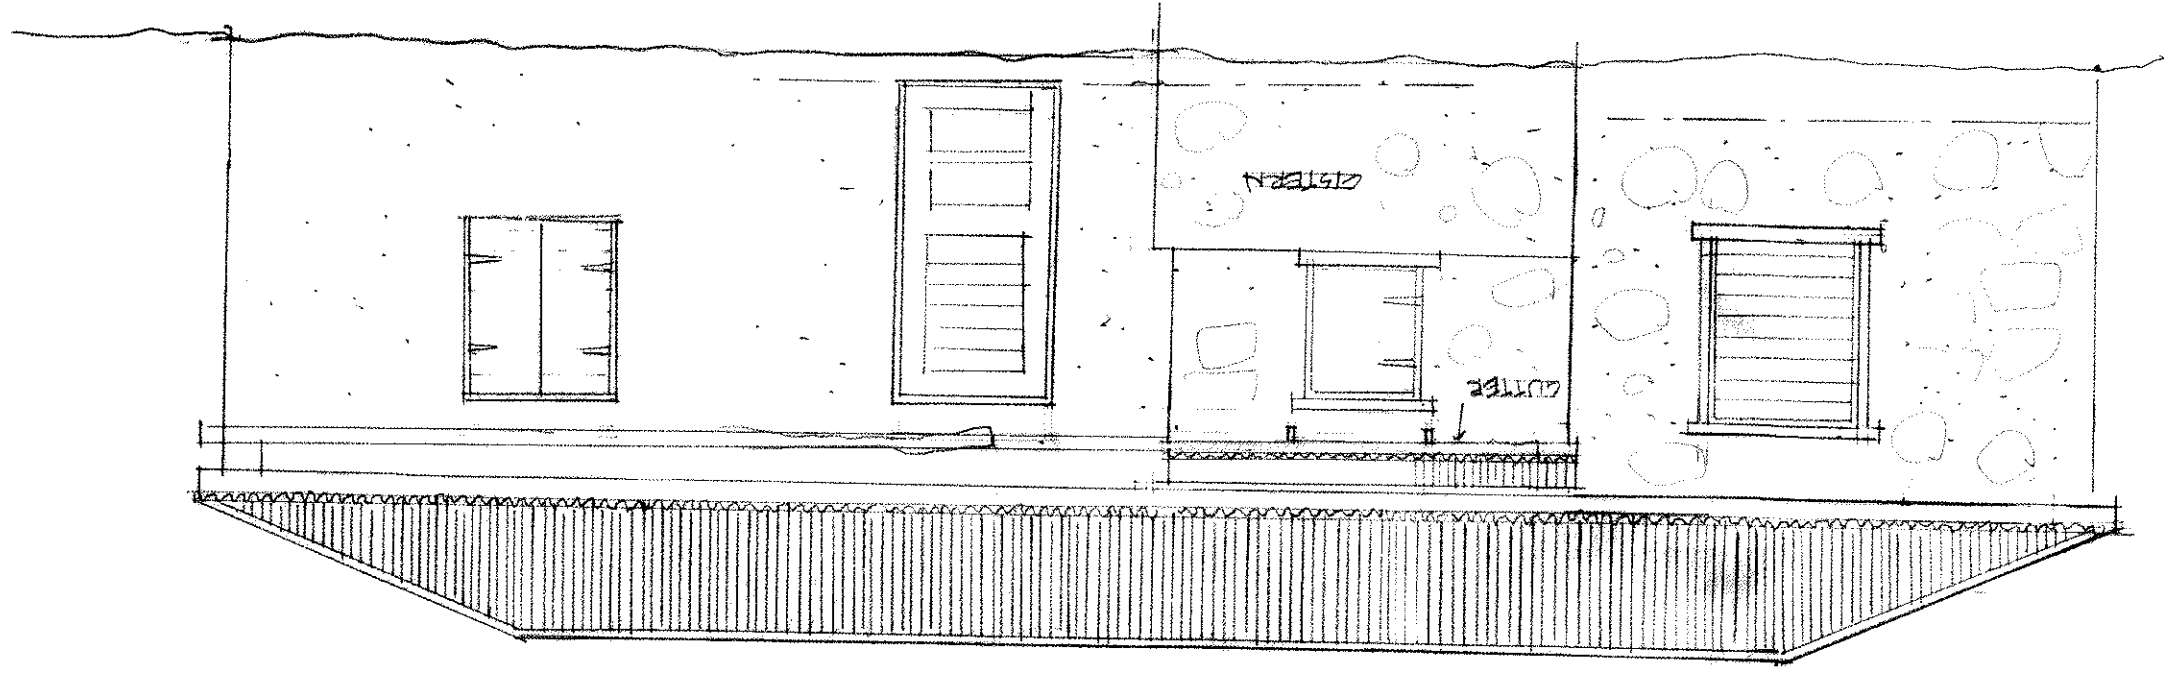


NORTH ELEVATION
SCALE 1/4" = 1'-0"

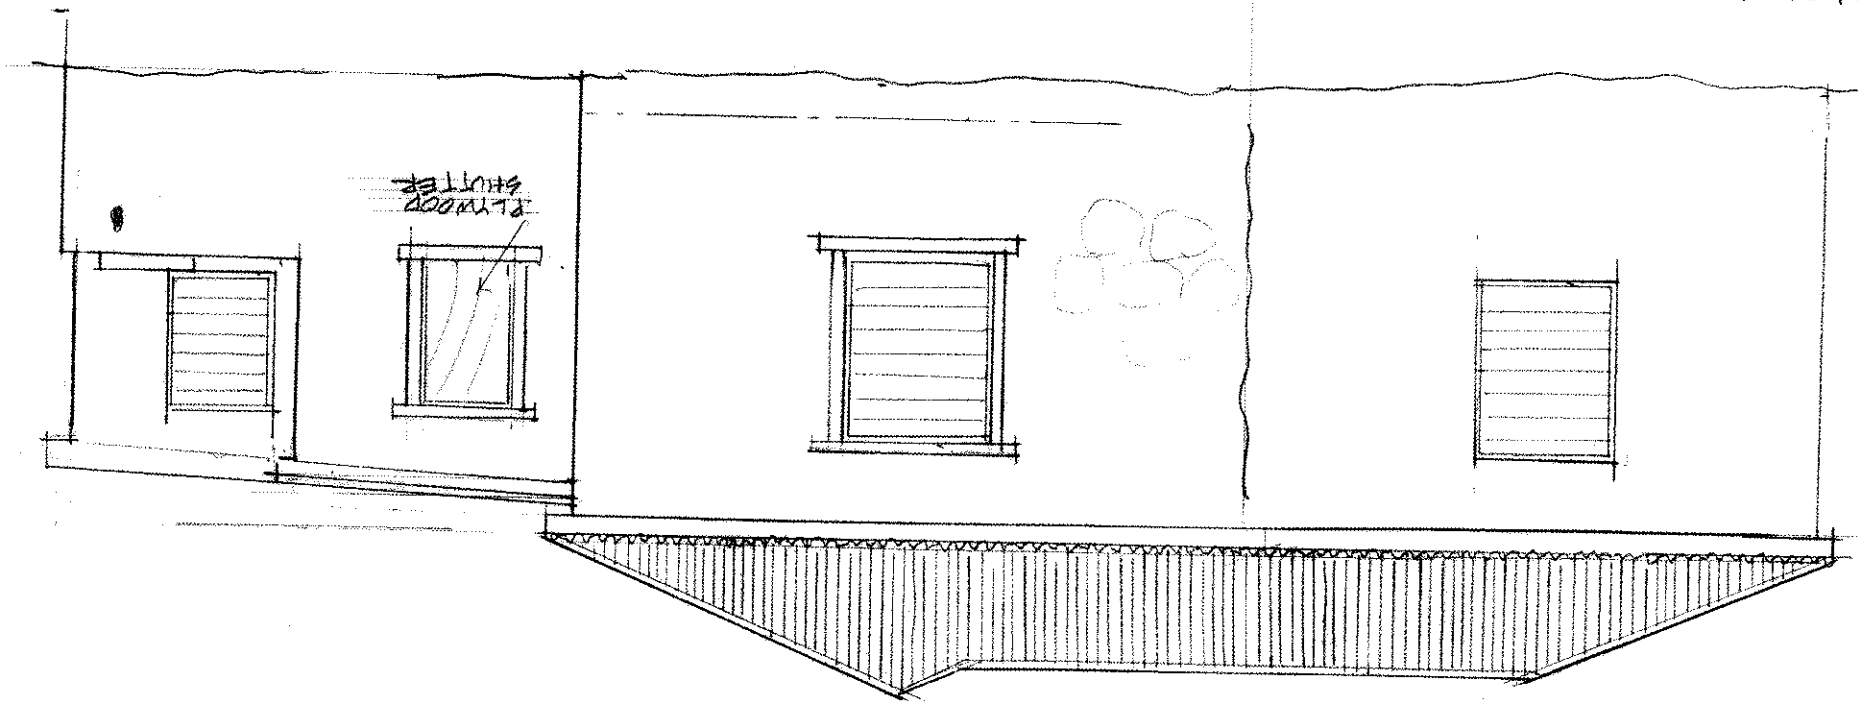


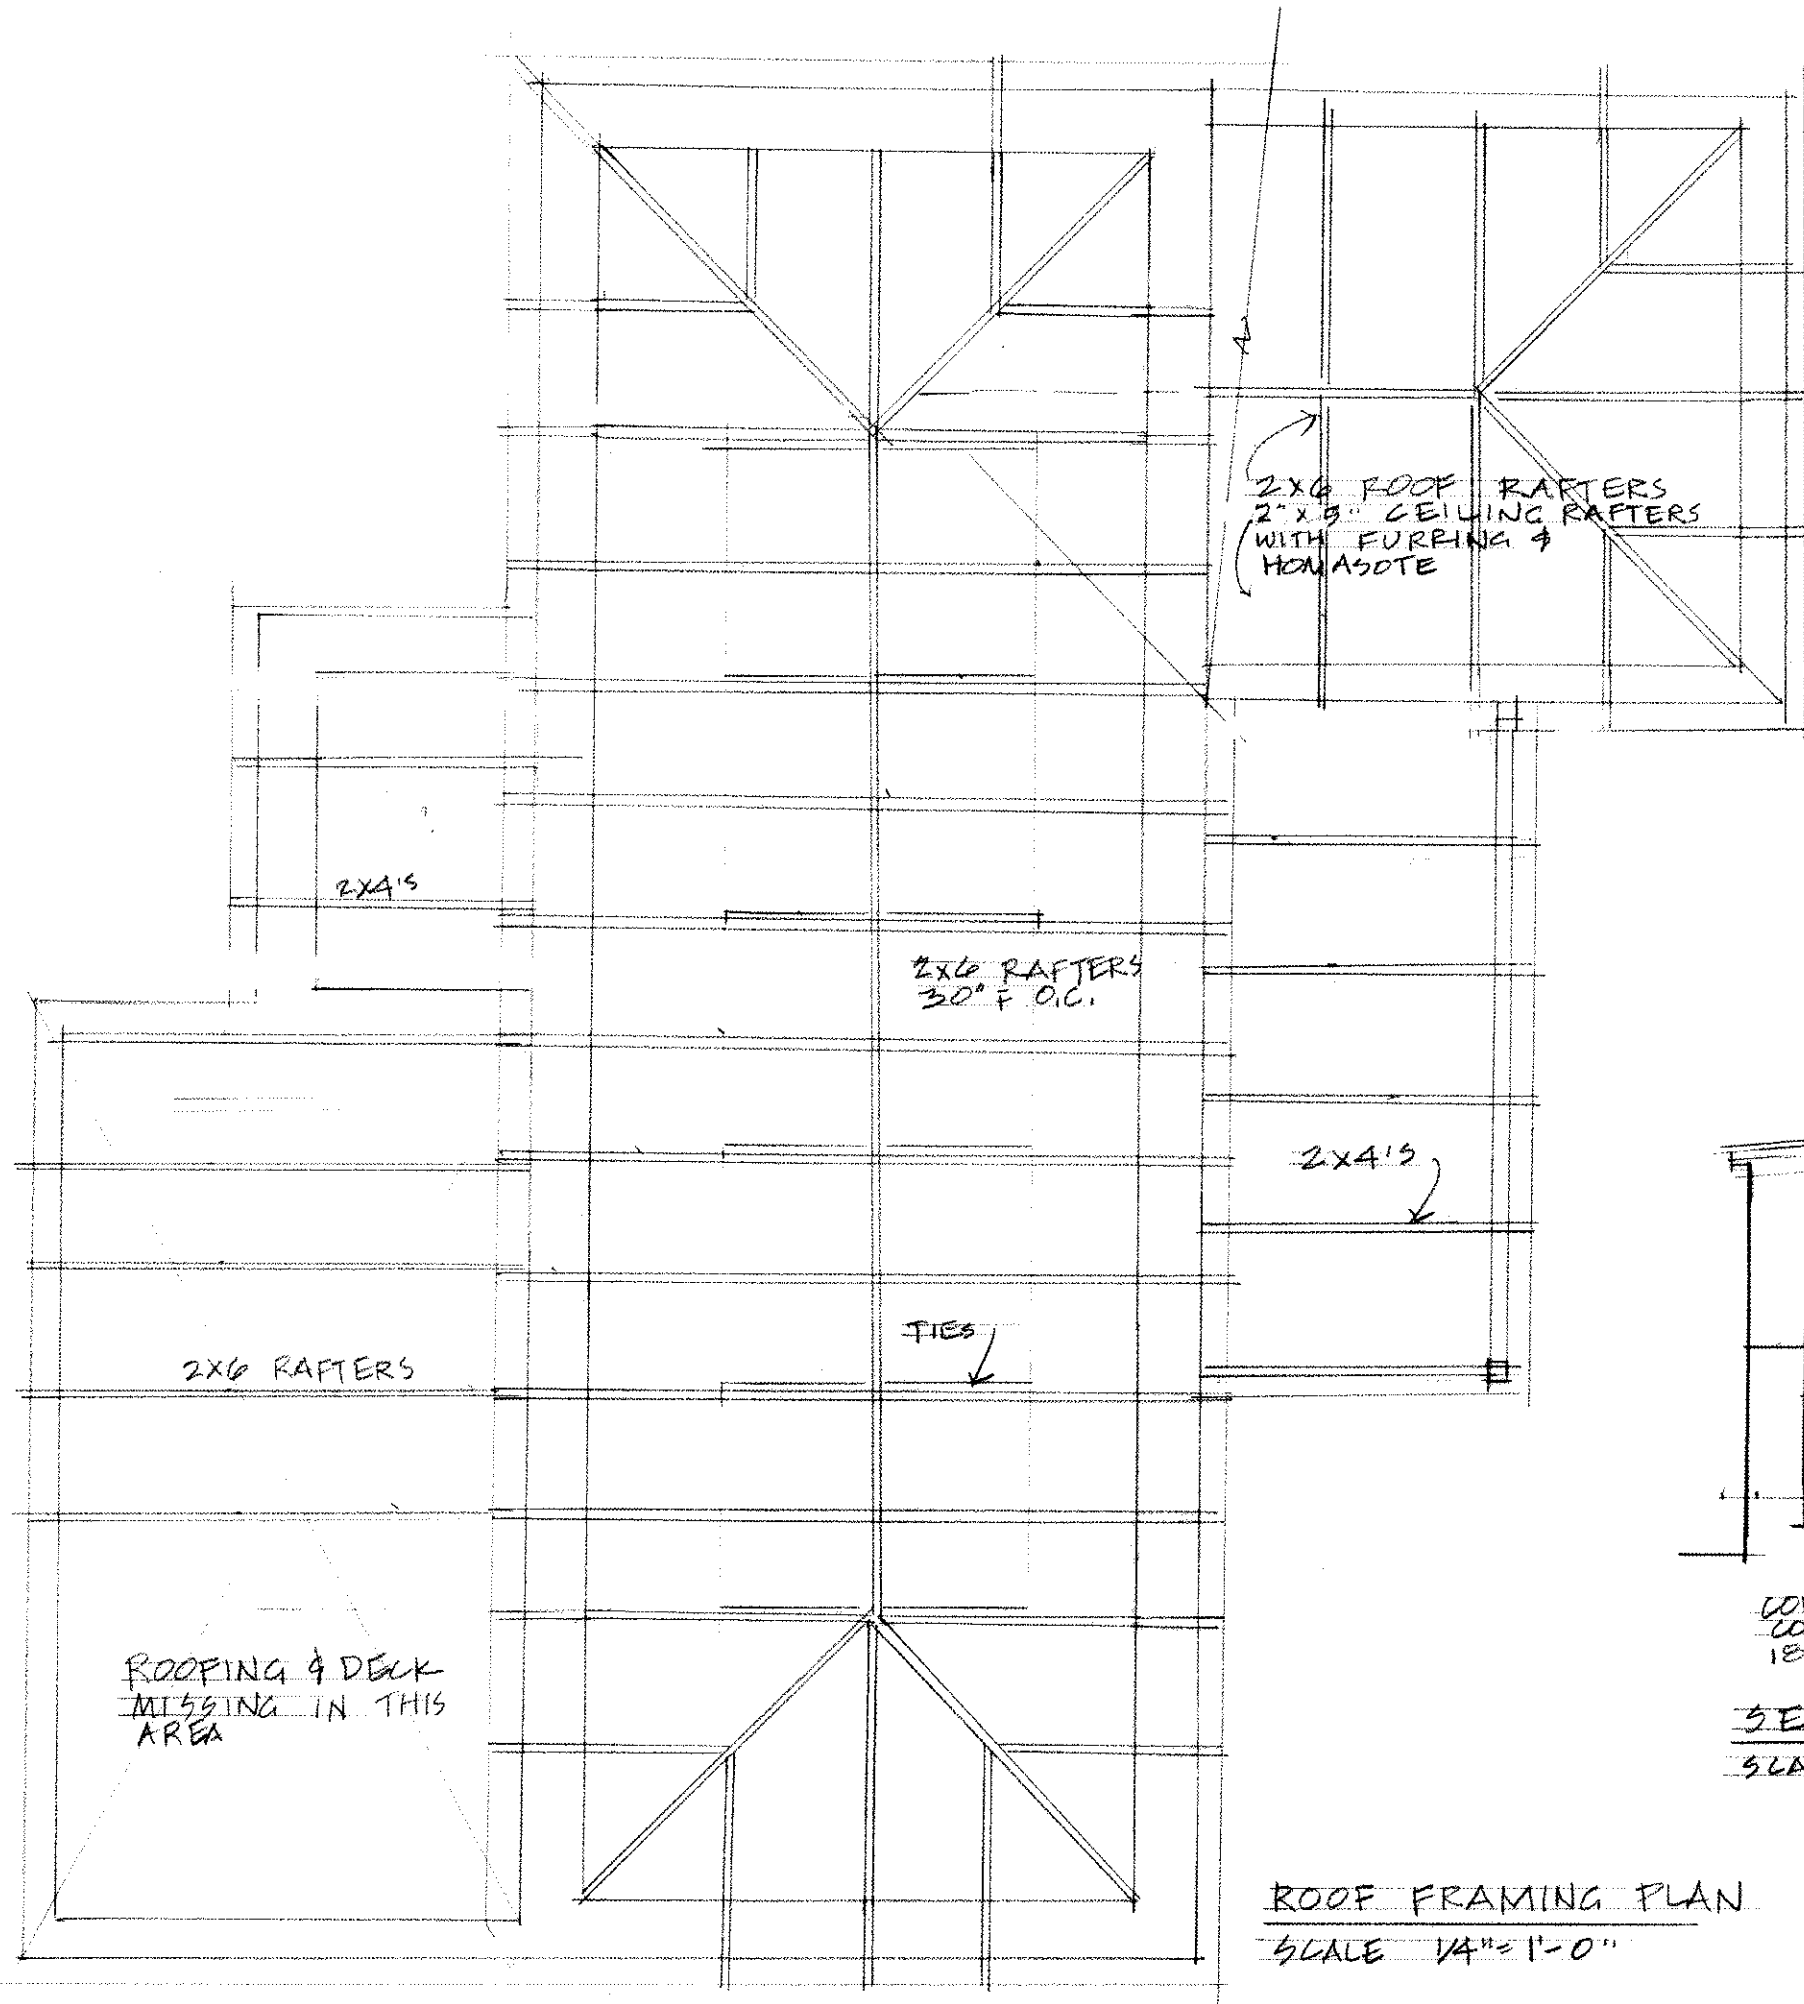


ROOF FRAMING PLAN
SCALE 1/4" = 1'-0"

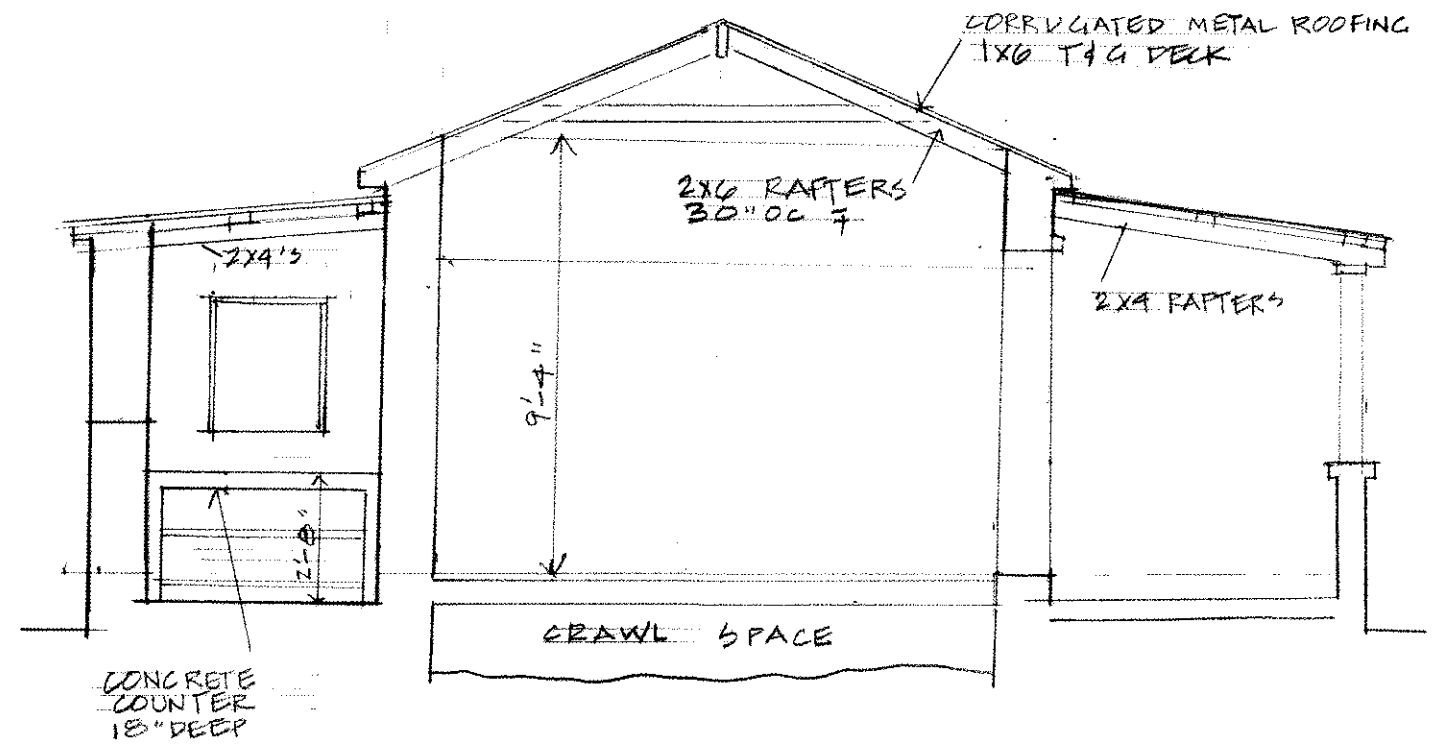


SECTION A-A
SCALE 1/4" = 1'-0"

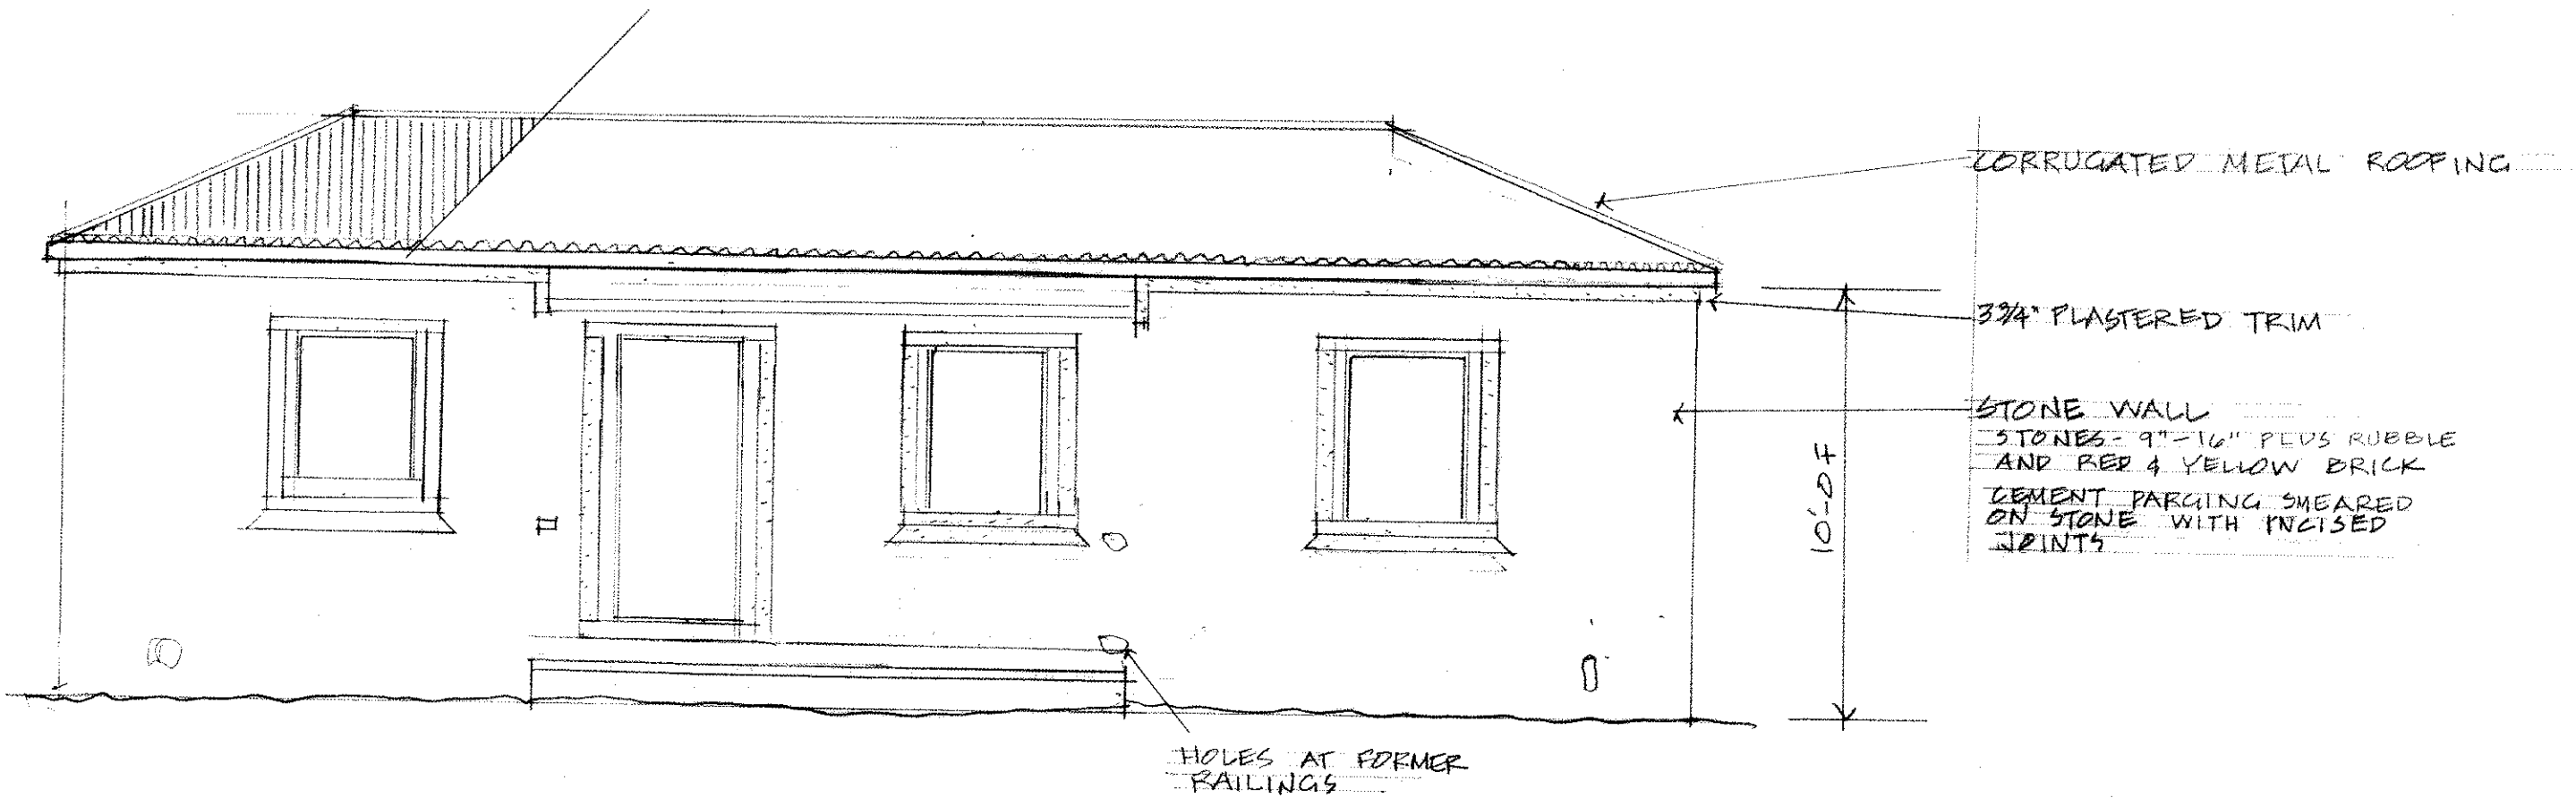

NORTH EXTERIOR ELEVATION
SCALE 1/4" = 1'-0"

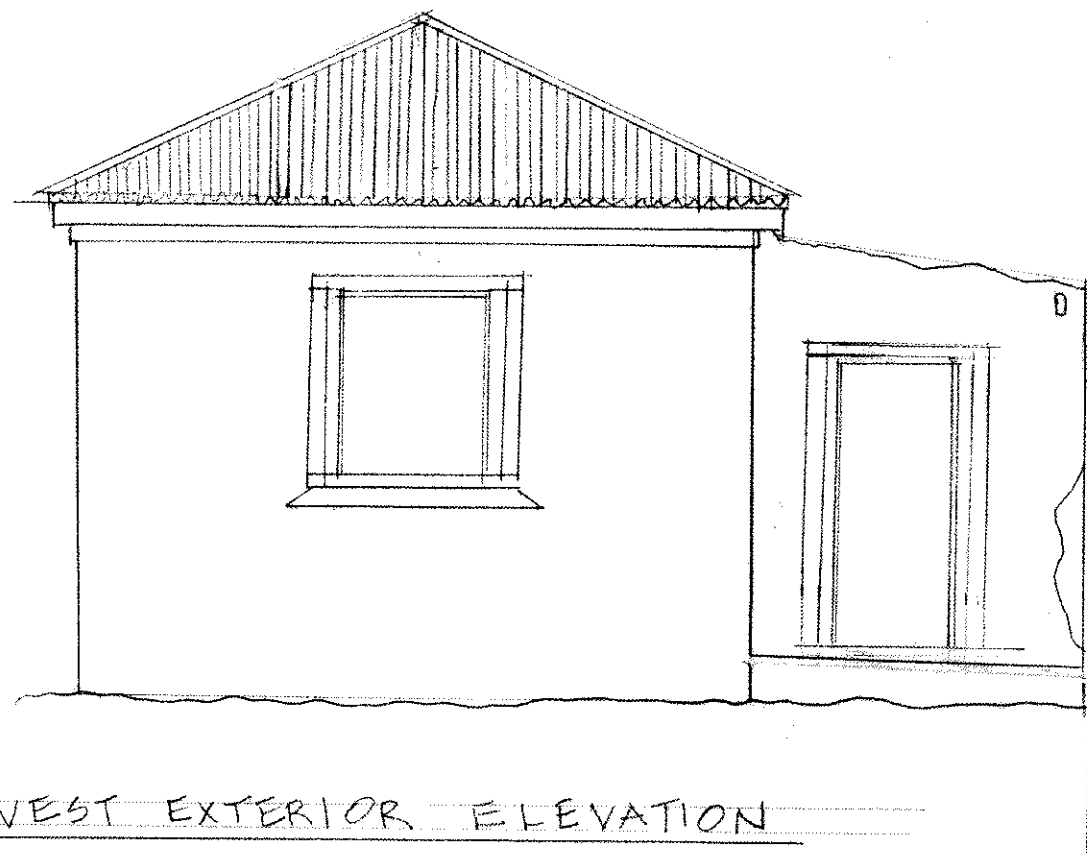


WEST EXTERIOR ELEVATION
SCALE 1/4" = 1'-0"

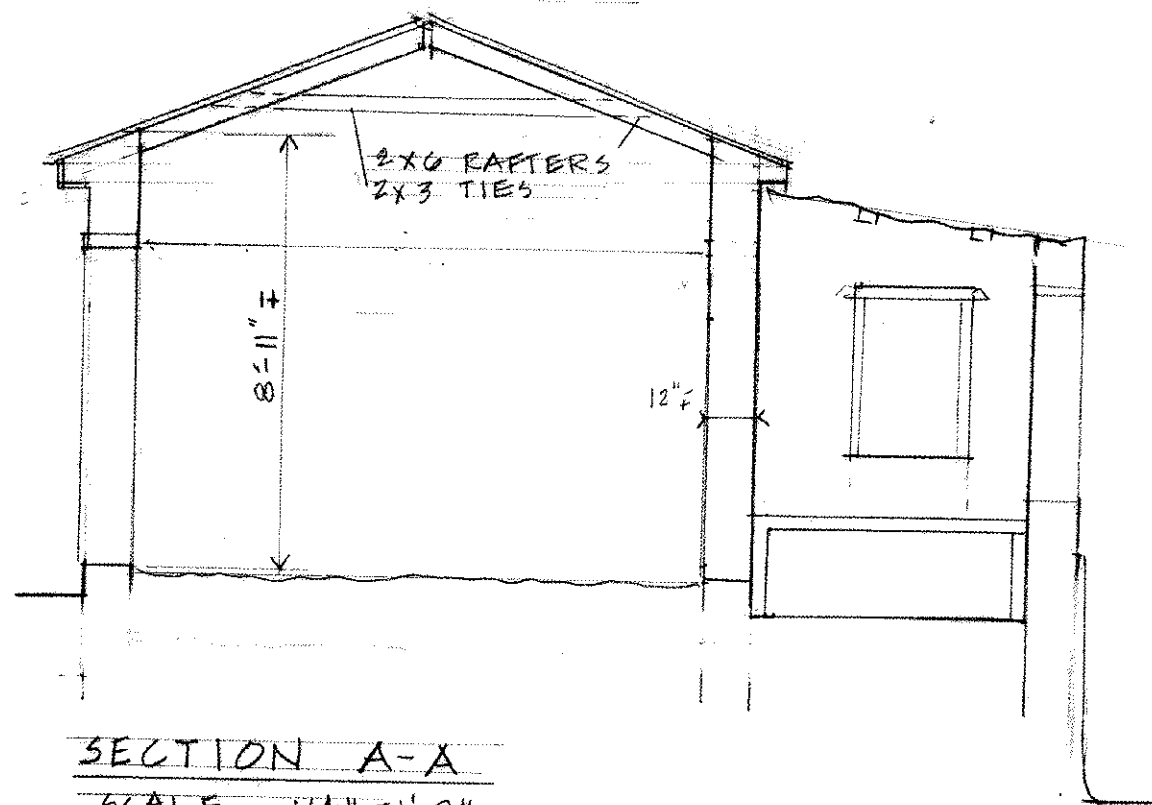


SECTION A-A
SCALE 1/4" = 1'-0"

HOMESTEAD HOUSE: QUEEN MARY HW
ST CROIX, USVI 6/98
 Prepared by Caribbean Volunteer Expeditions, Box 388,
 Corning, NY 14830 Volunteers: Hersh, Slavin, Harris
 For the St. Croix Landmarks Society


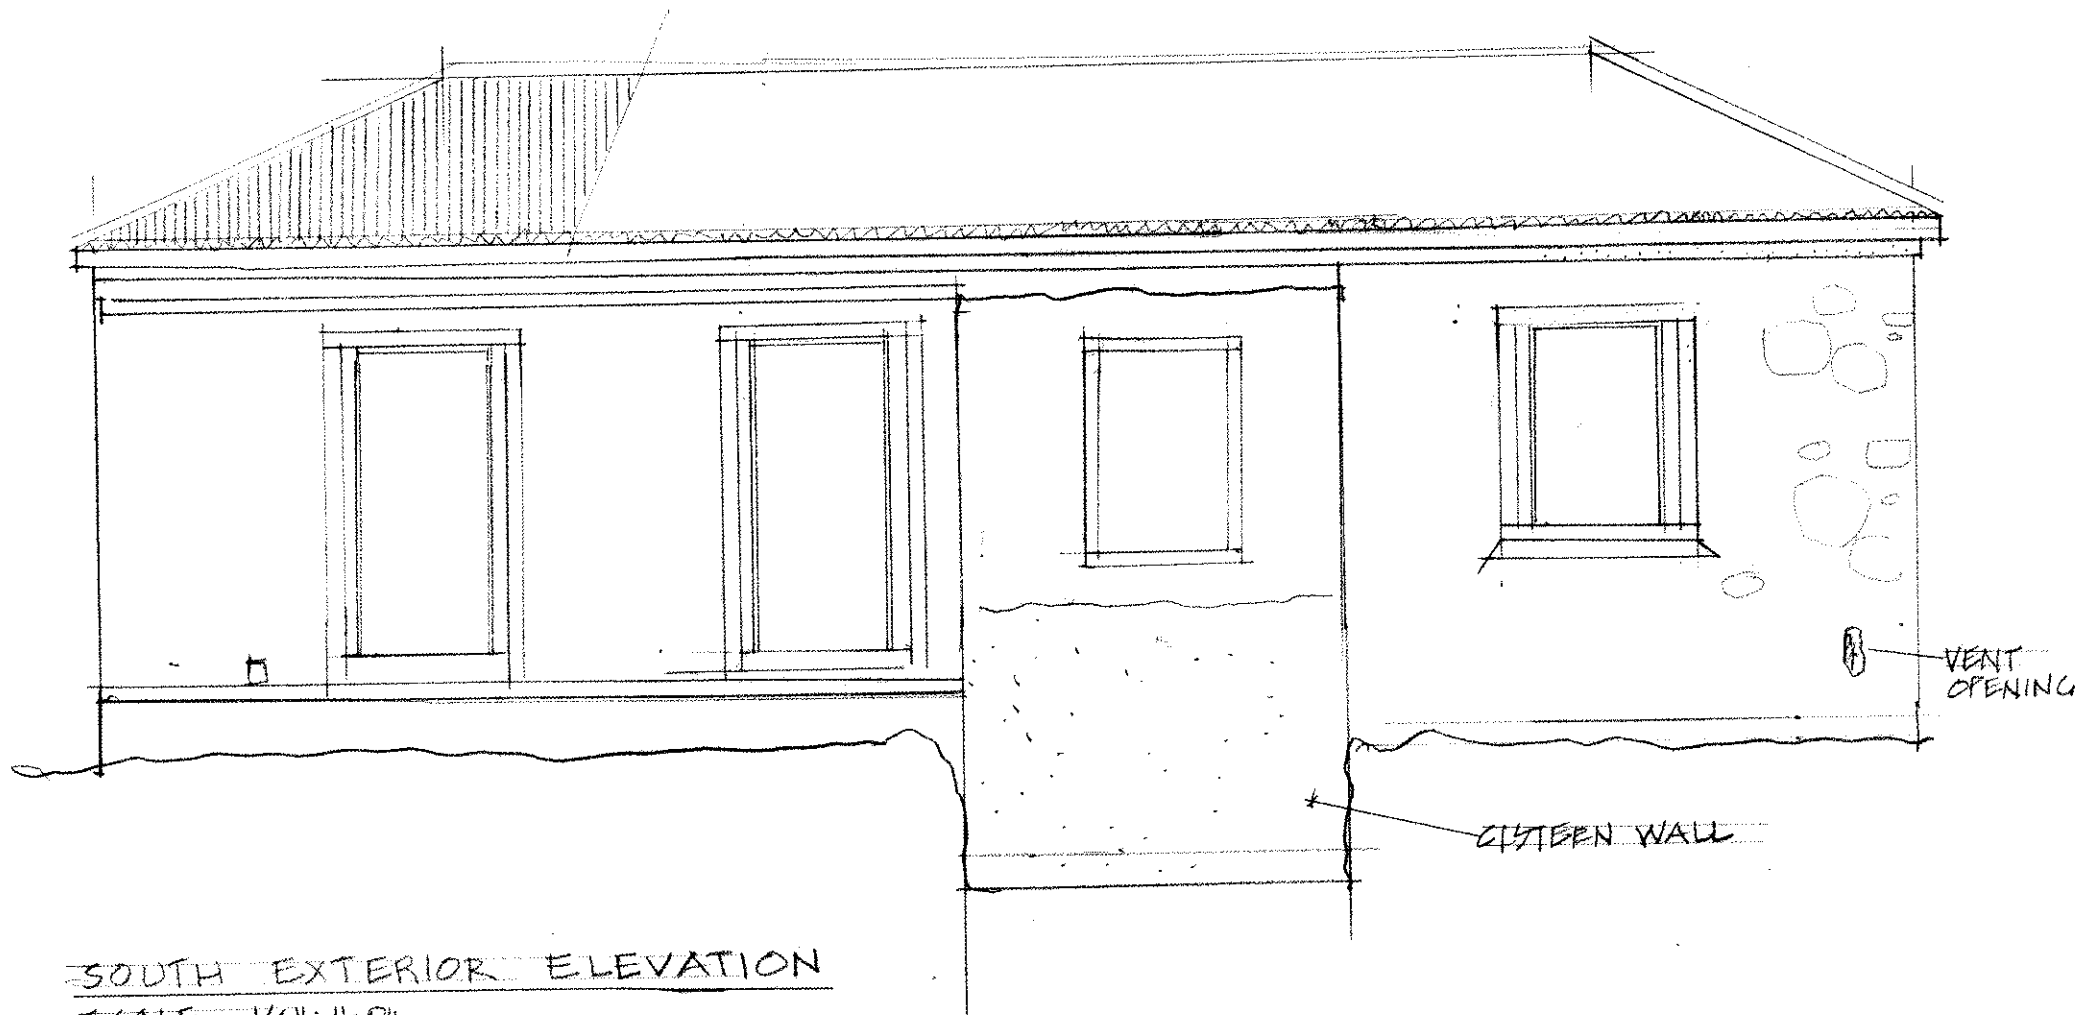


SOUTH EXTERIOR ELEVATION
SCALE 1/4" = 1'-0"

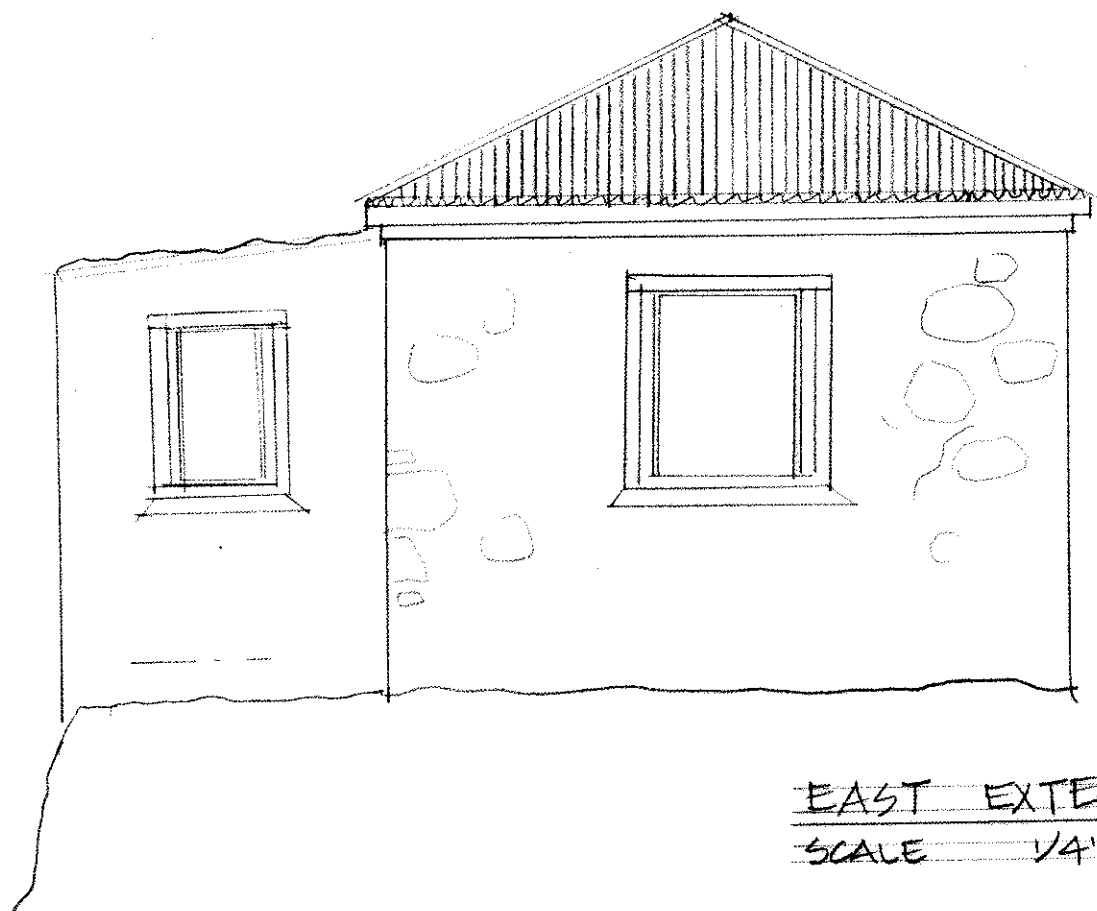



EAST EXTERIOR ELEVATION
SCALE 1/4" = 1'-0"

HOMESTEAD HOUSE: QUEEN MARY HW
ST CROIX, USVI 6/98
 Prepared by Caribbean Volunteer Expeditions, Box 388,
 Corning, NY 14830 Volunteers: Hersh, Slavin, Harris
 For the St. Croix Landmarks Society

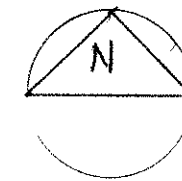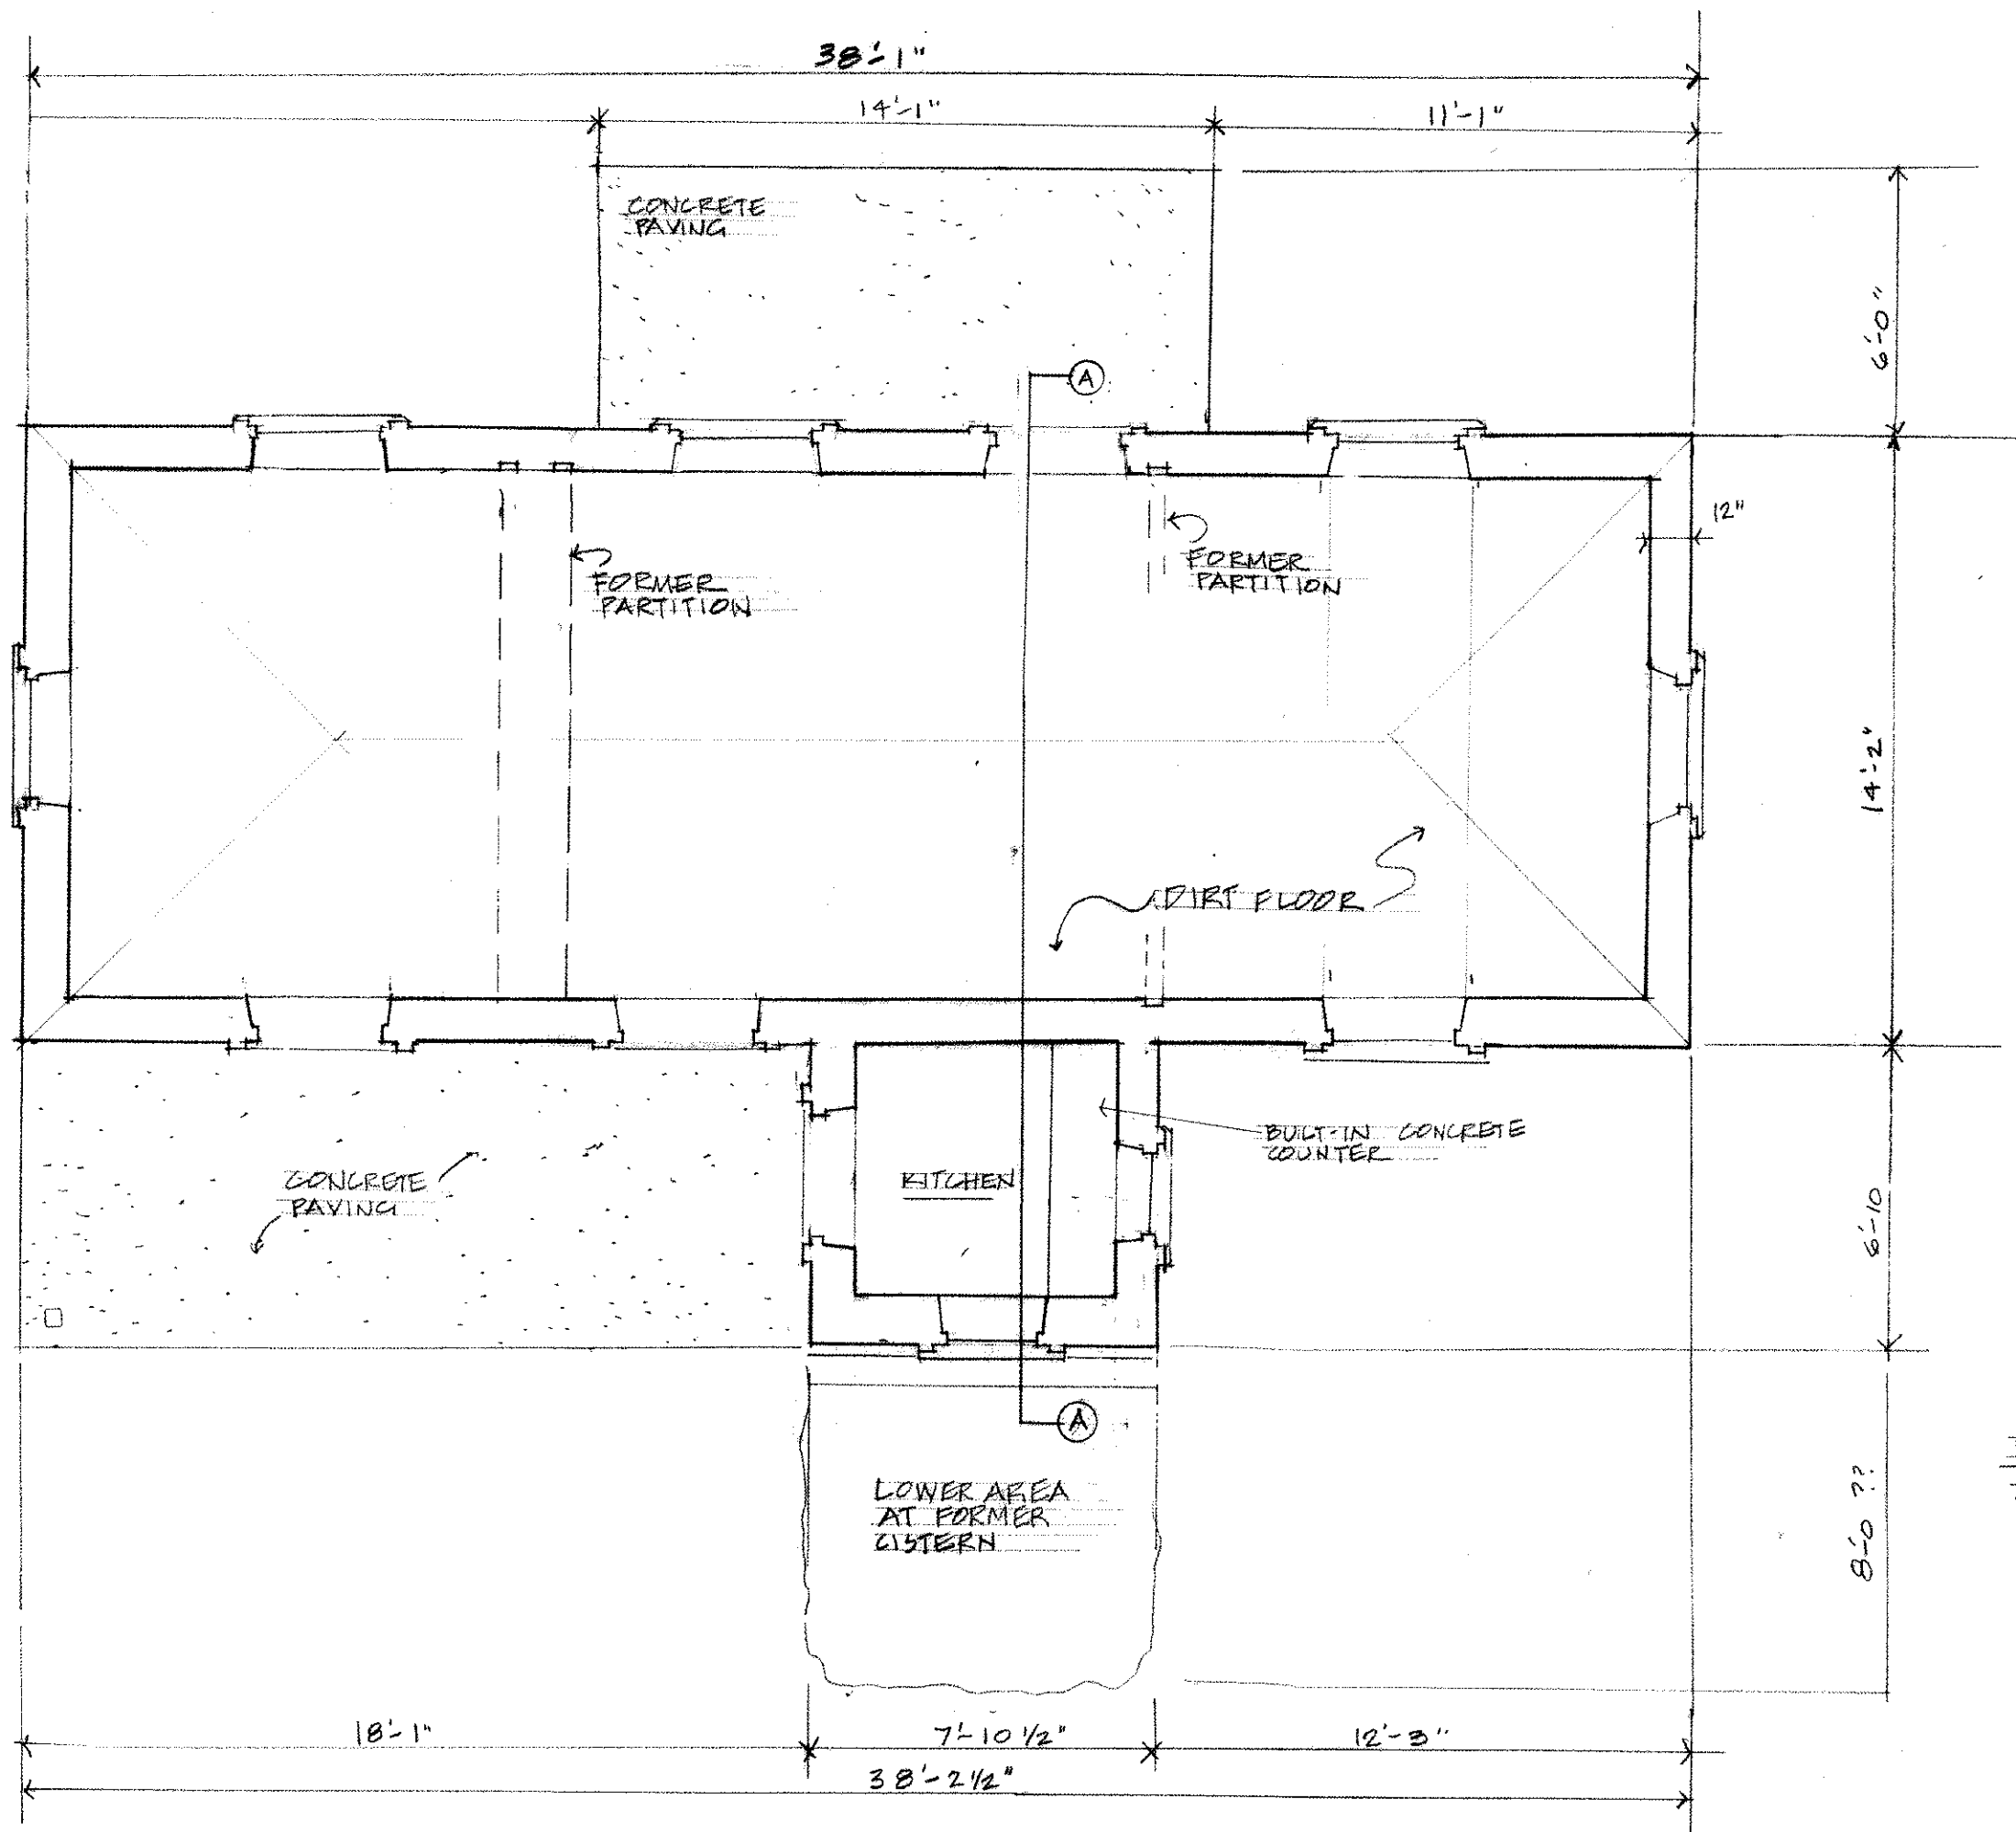


FLOOR PLAN
SCALE 1/4" = 1'-0"


HOMESTEAD HOUSE: QUEEN MARY HW
ST CROIX, USVI 6/98
 Prepared by Caribbean Volunteer Expeditions, Box 388,
 Corning, NY 14830 Volunteers: Hersh, Slavin, Harris
 For the St. Croix Landmarks Society

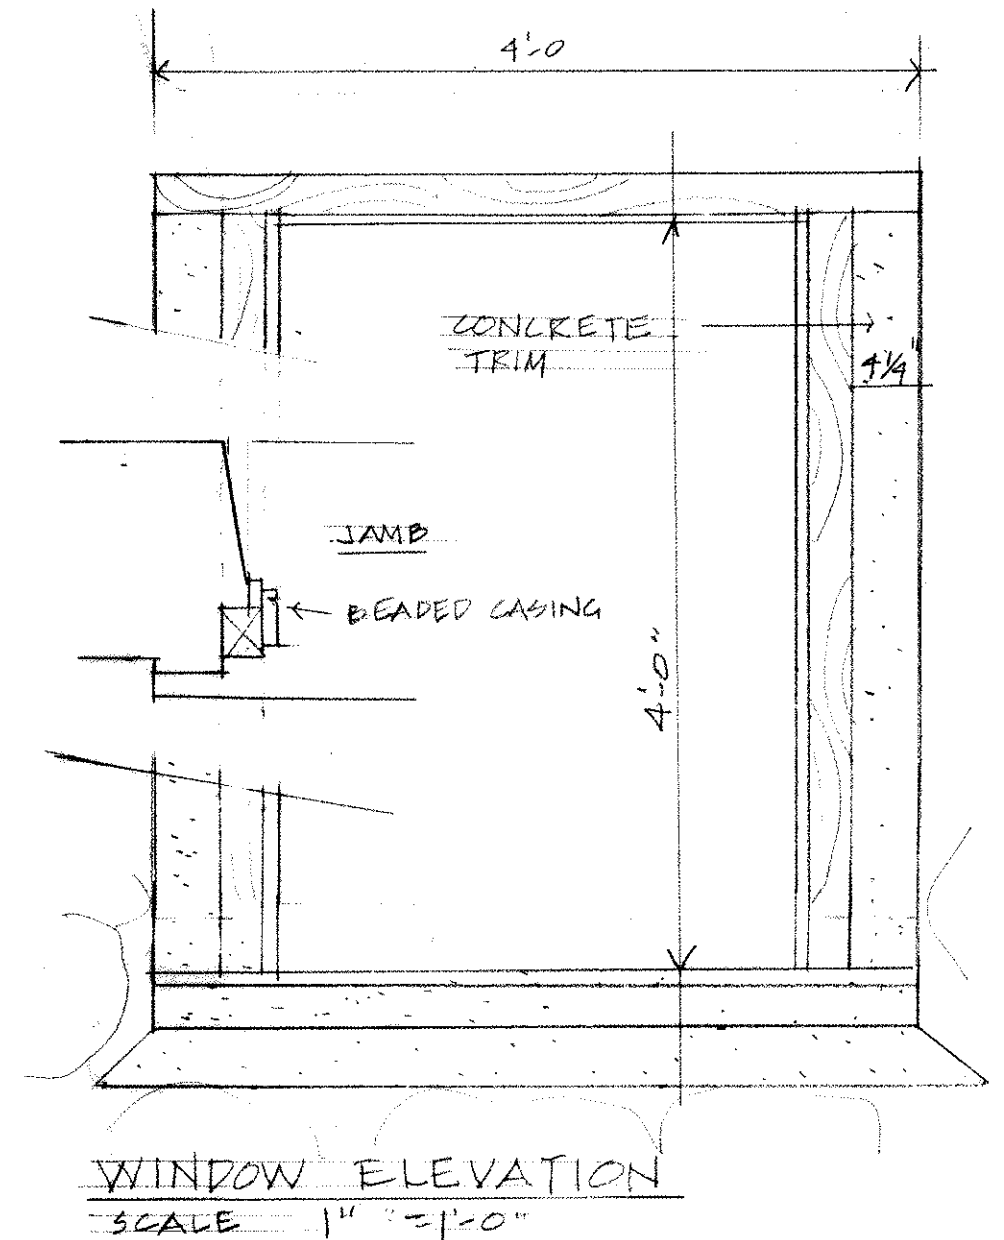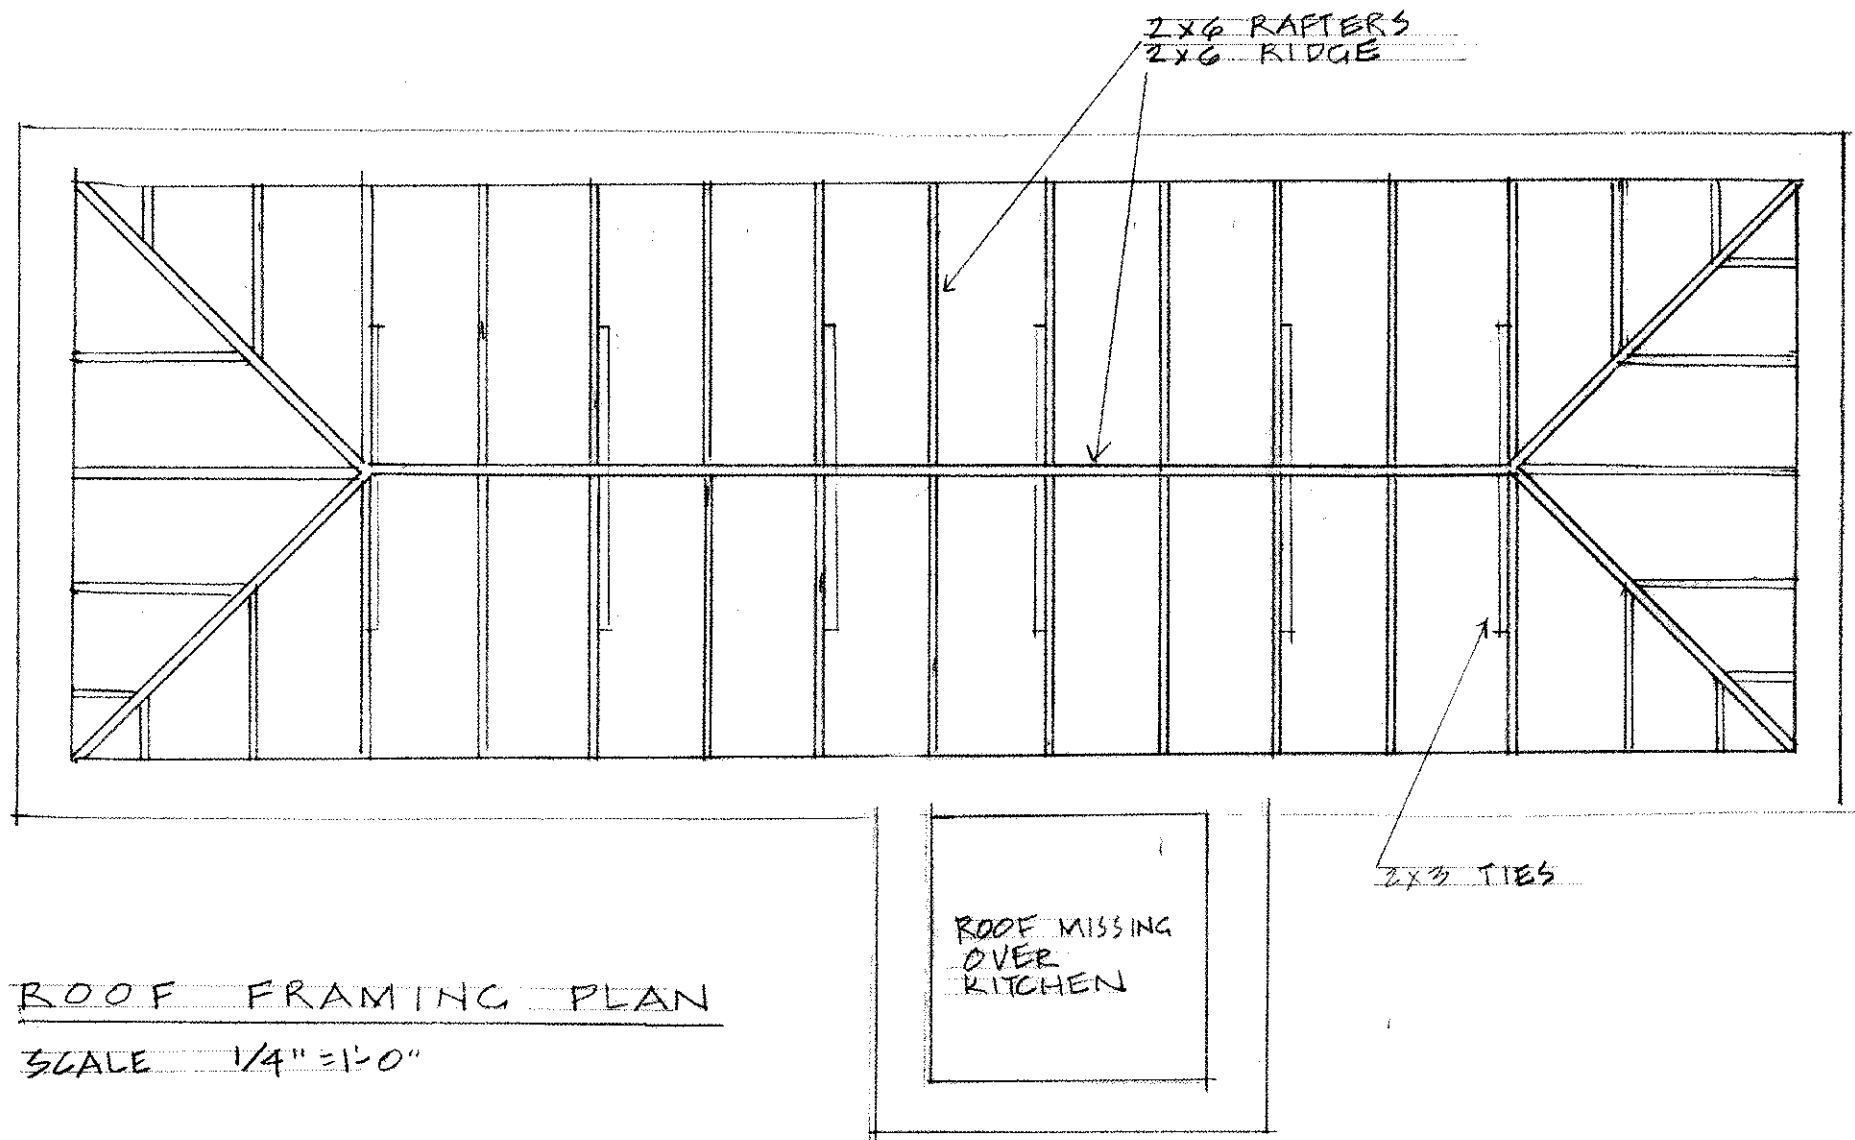


HOMESTEAD HOUSE: QUEEN MARY HW
ST CROIX, USVI 6/98
 Prepared by Caribbean Volunteer Expeditions, Box 388,
 Corning, NY 14830 Volunteers: Hersh, Slavin, Harris
 For the St. Croix Landmarks Society

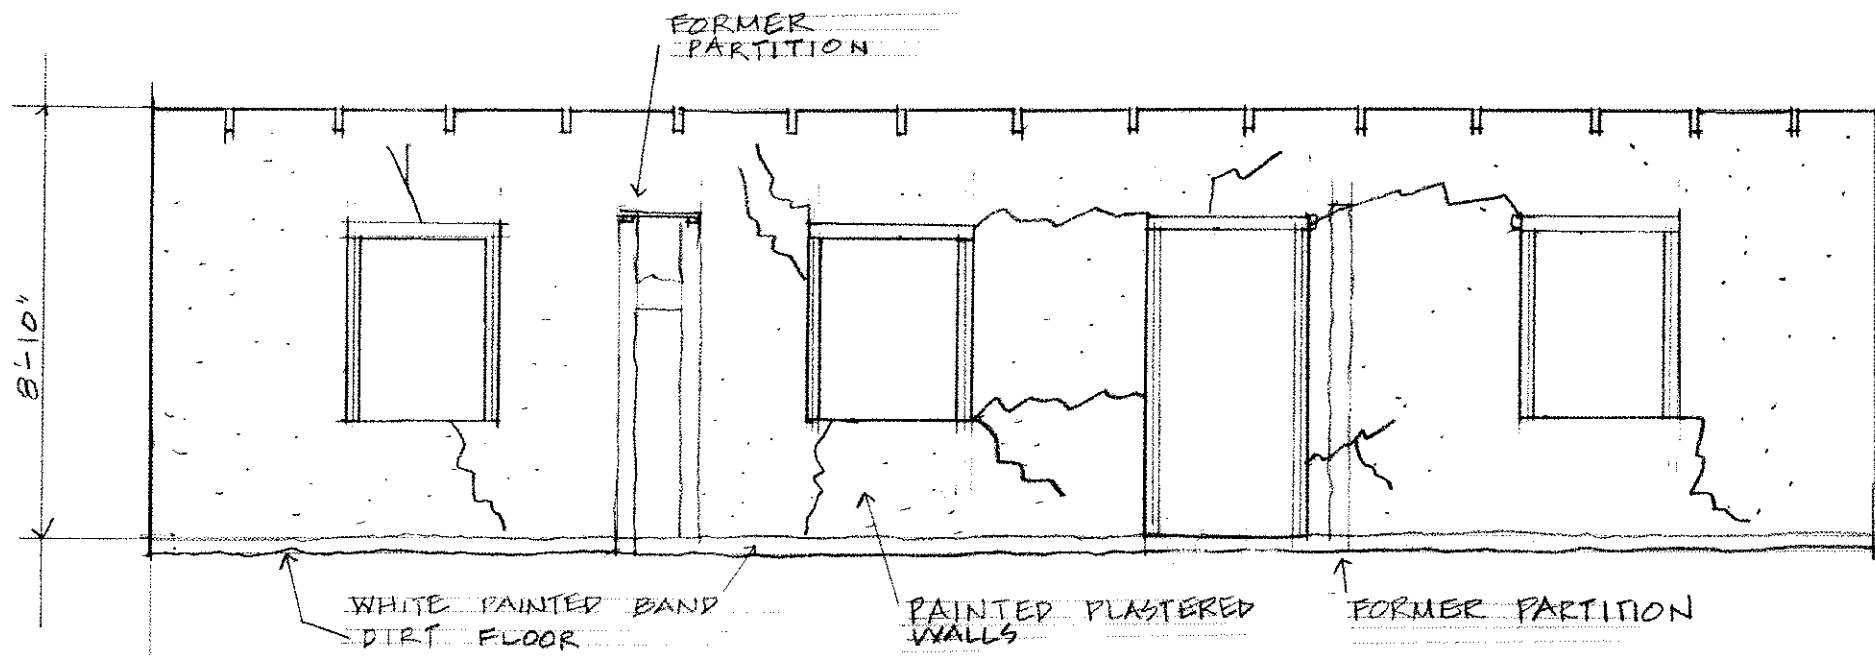


NORTH INTERIOR ELEVATION
SCALE 1/4" = 1'-0"

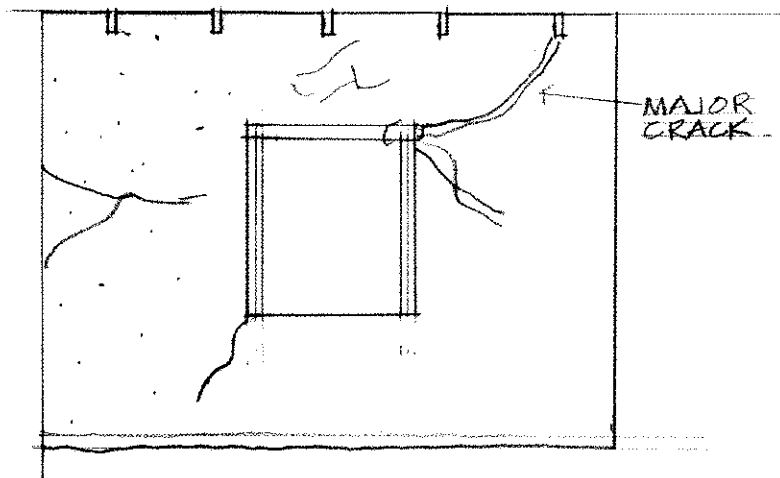


EAST INTERIOR ELEVATION
SCALE 1/4" = 1'-0"

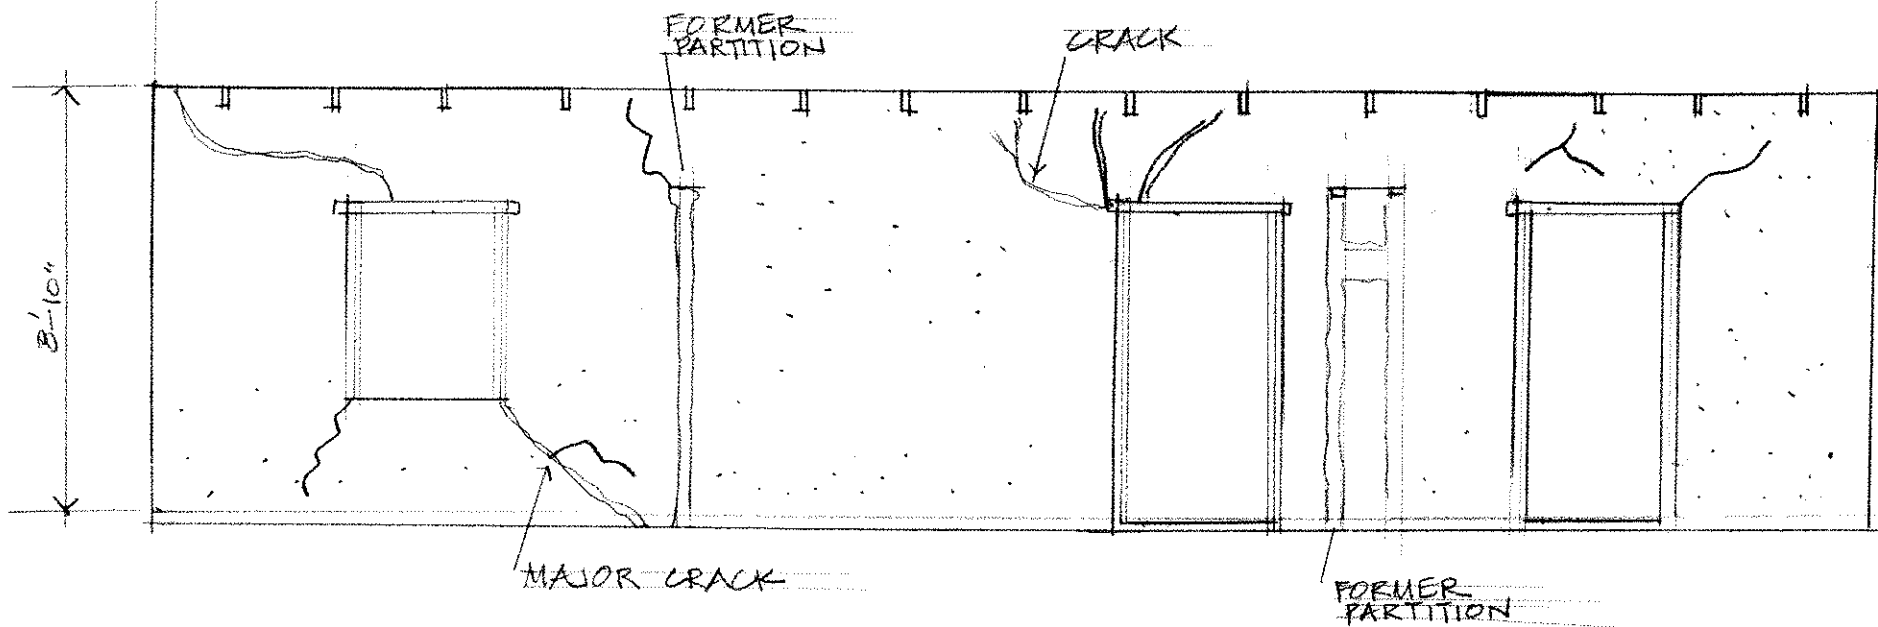


SOUTH INTERIOR ELEVATION
SCALE 1/4" = 1'-0"

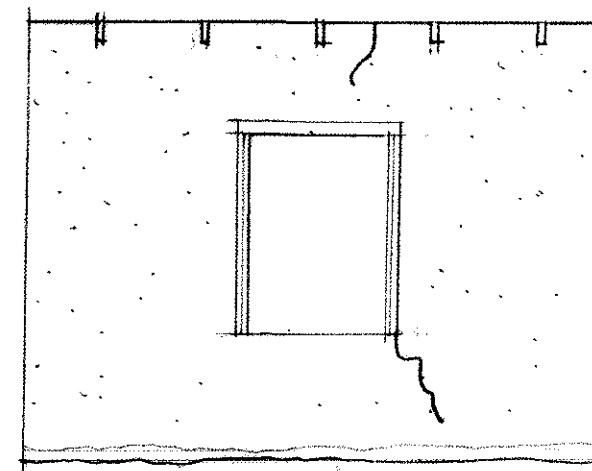

WEST

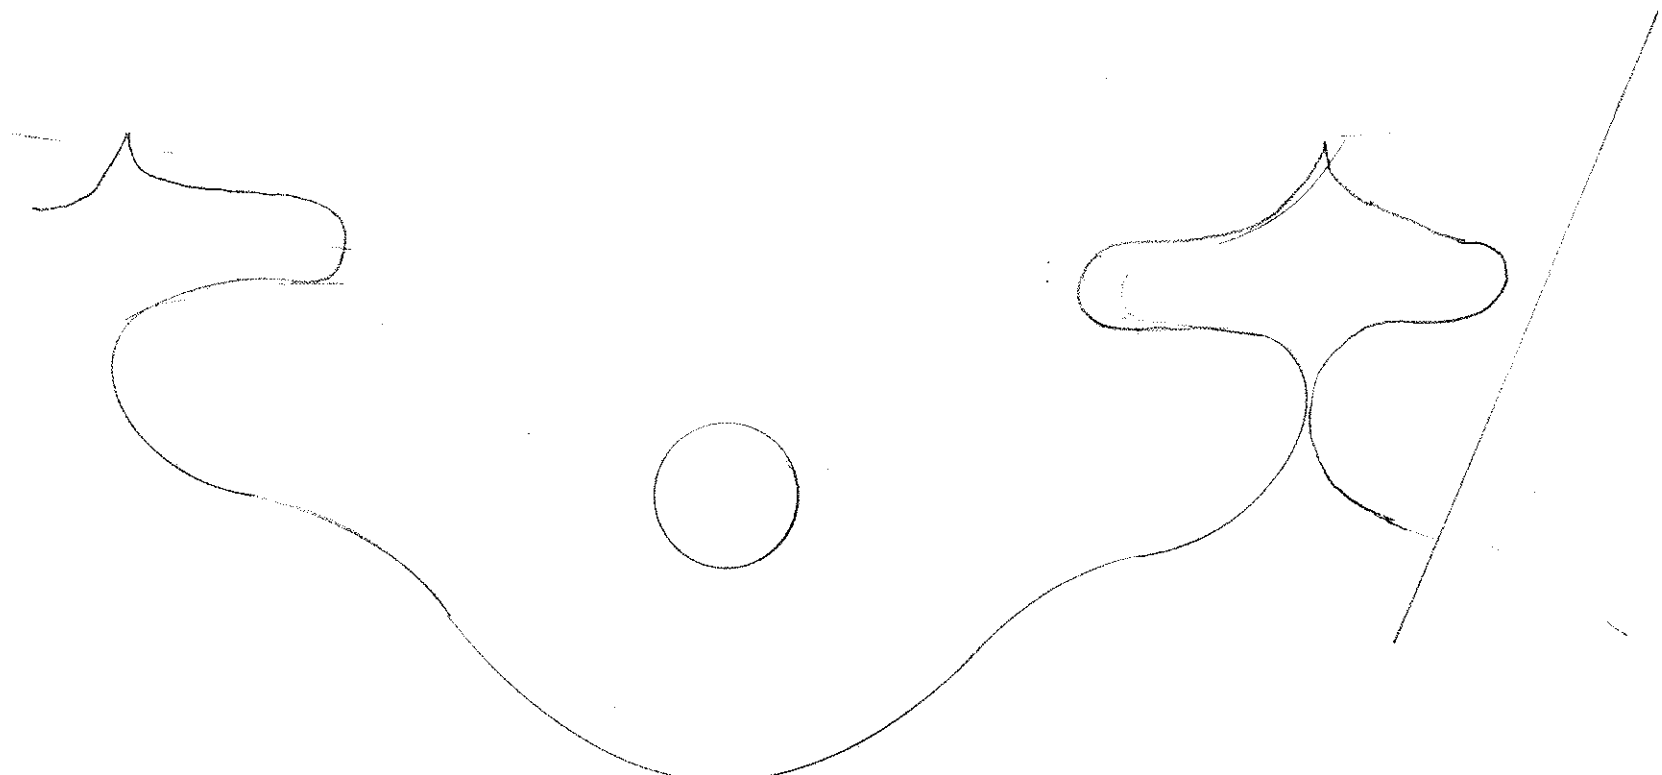


FRETWORK
FULL SCALE
FOUND ON EAST PORCH DEBRIS
(TRACED)

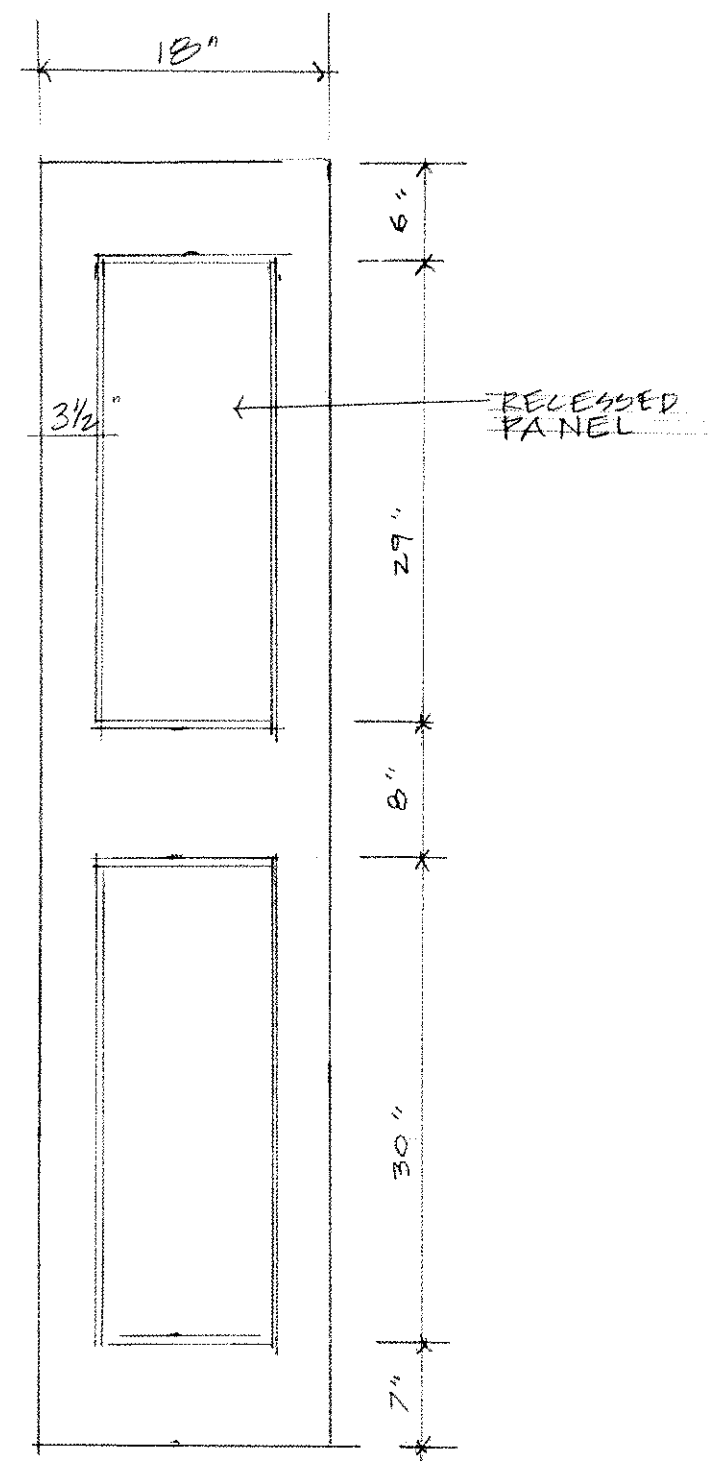


DOOR SHUTTER
1" = 1/20"


HOMESTEAD HOUSE: ROUTE 632
ST CROIX, USVI 6/98
Prepared by Caribbean Volunteer Expeditions, Box 388,
Corning, NY 14830 Volunteers: Hersh, Slavin, Harris
For the St. Croix Landmarks Society

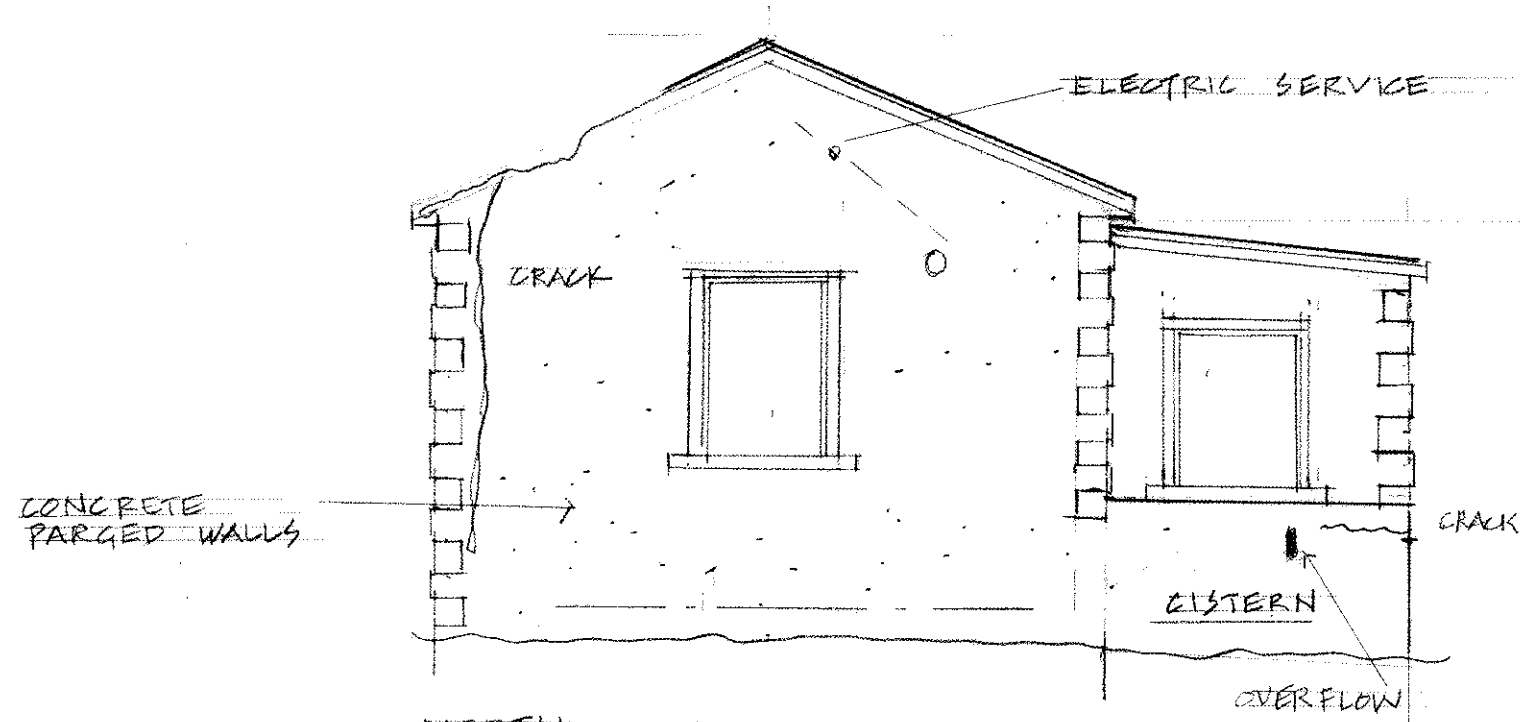


NORTH EXTERIOR ELEVATION
SCALE 1/4" = 1'-0"

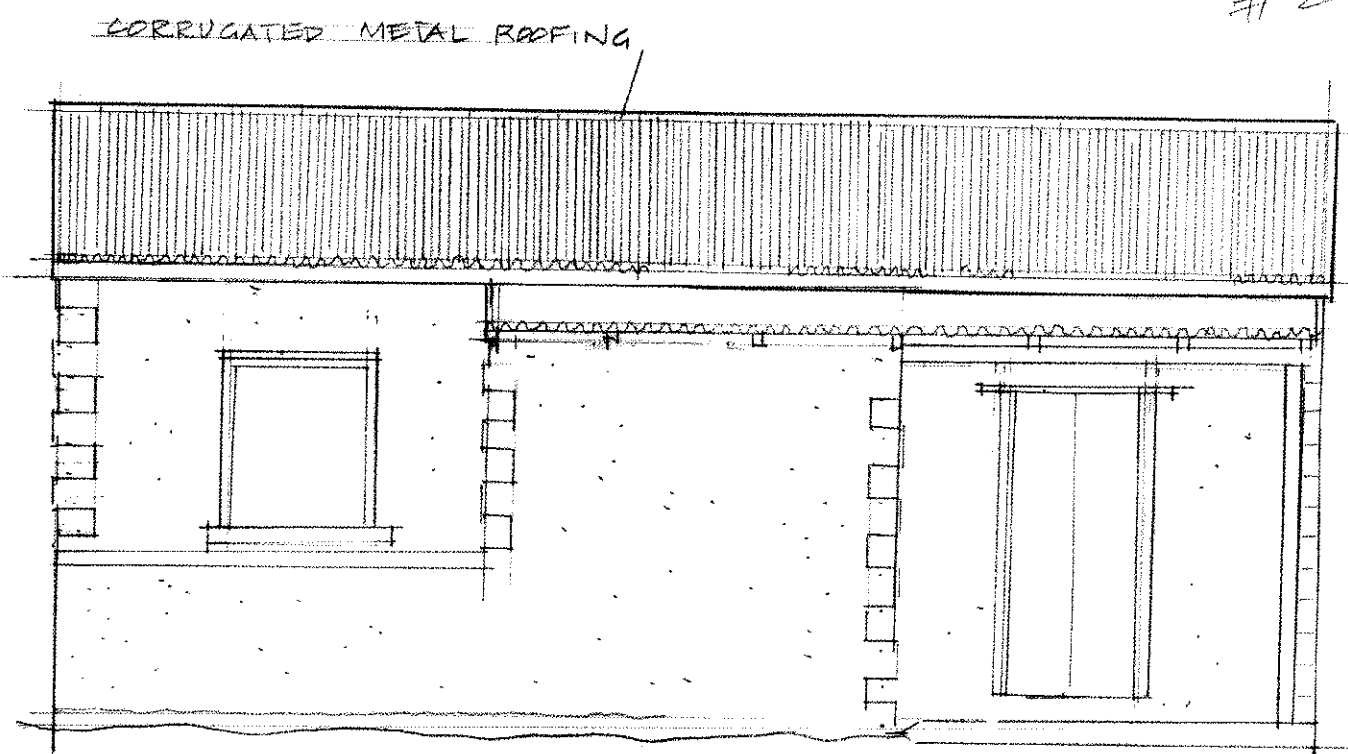


WEST EXTERIOR ELEVATION
SCALE 1/4" = 1'-0"

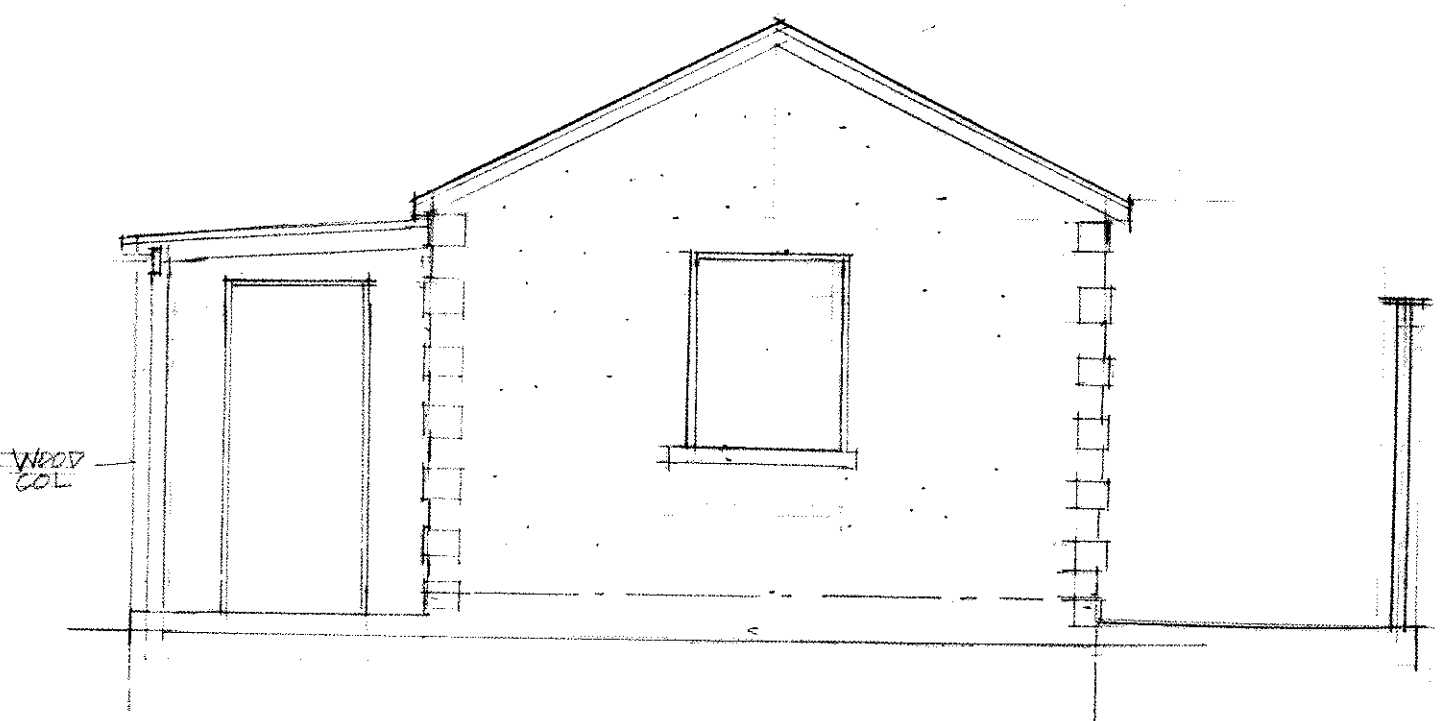

SOUTH EXTERIOR ELEVATION
SCALE 1/4" = 1'-0"

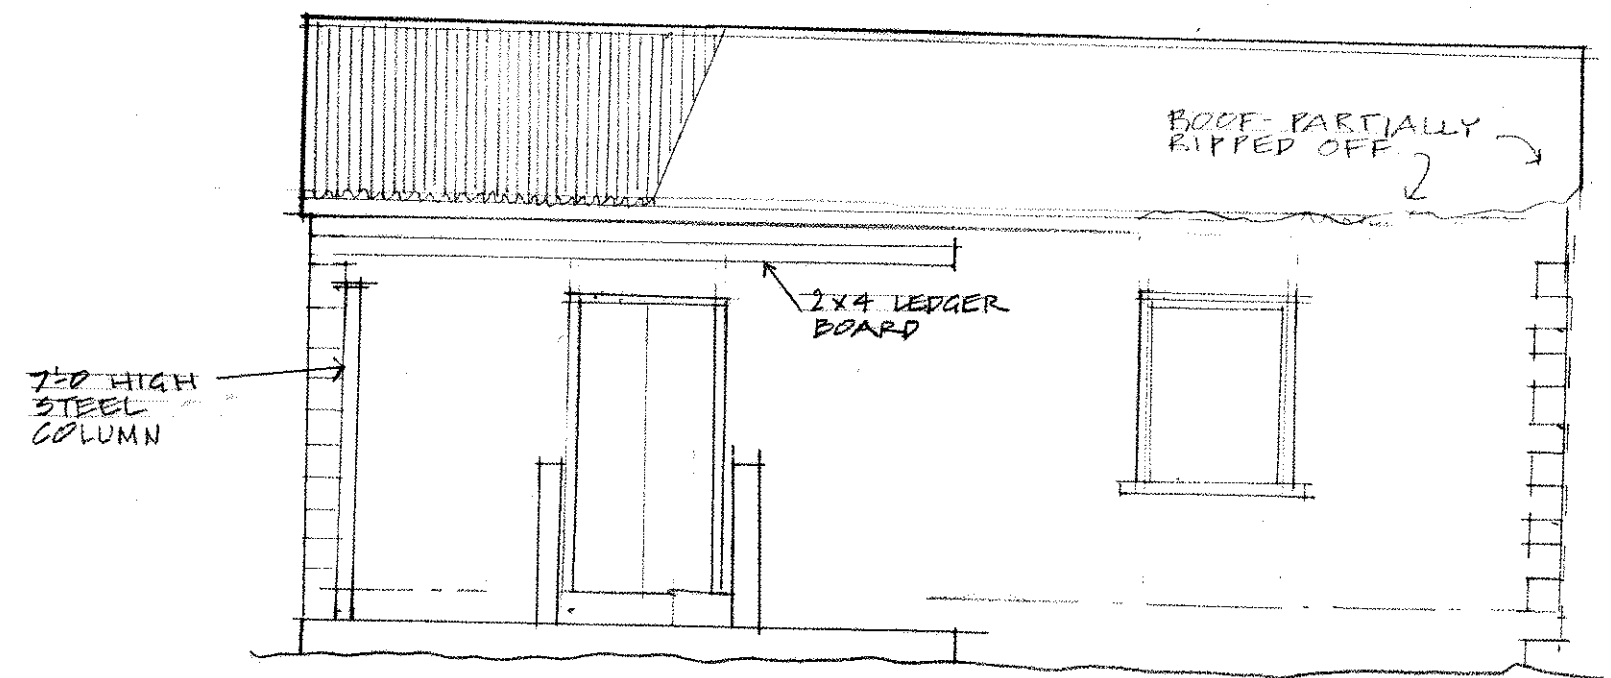


EAST EXTERIOR ELEVATION

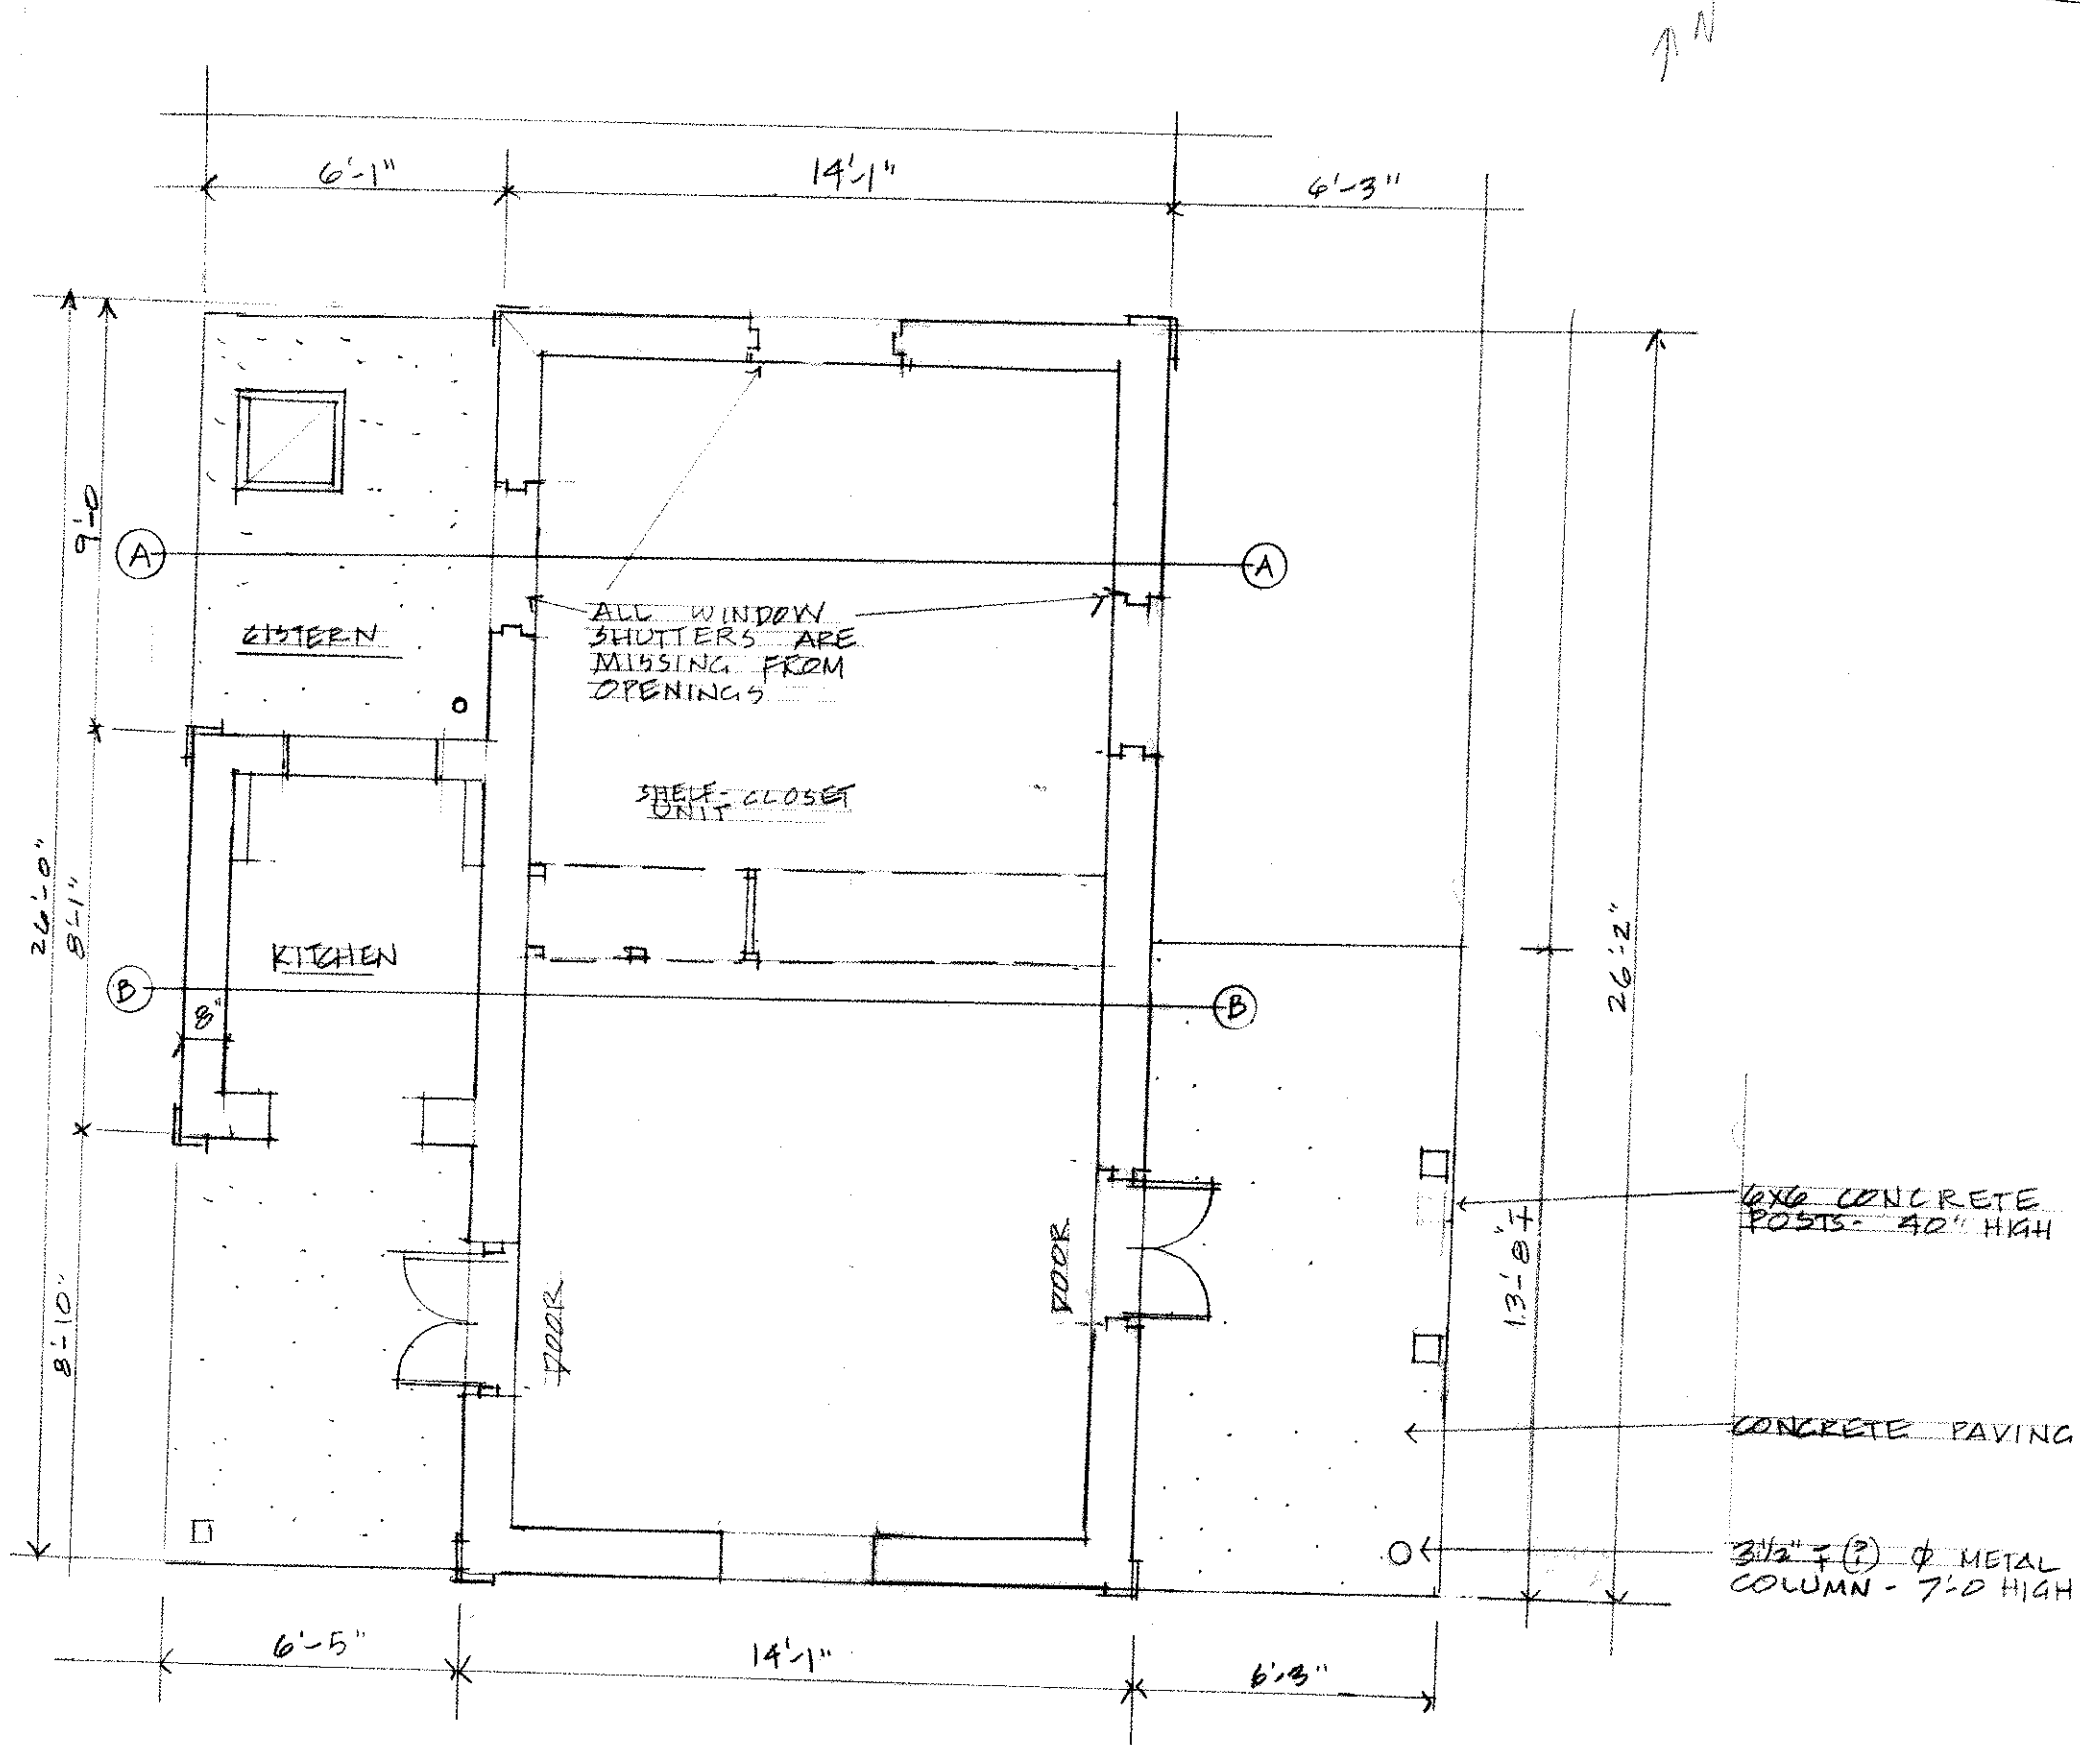


FLOOR PLAN


SCALE 1/4" = 1'-0"

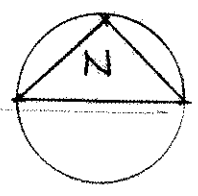

HOMESTEAD HOUSE: ROUTE 632
ST CROIX, USVI 6/98
 Prepared by Caribbean Volunteer Expeditions, Box 388,
 Corning, NY 14830 Volunteers: Hersh, Slavin, Harris
 For the St. Croix Landmarks Society

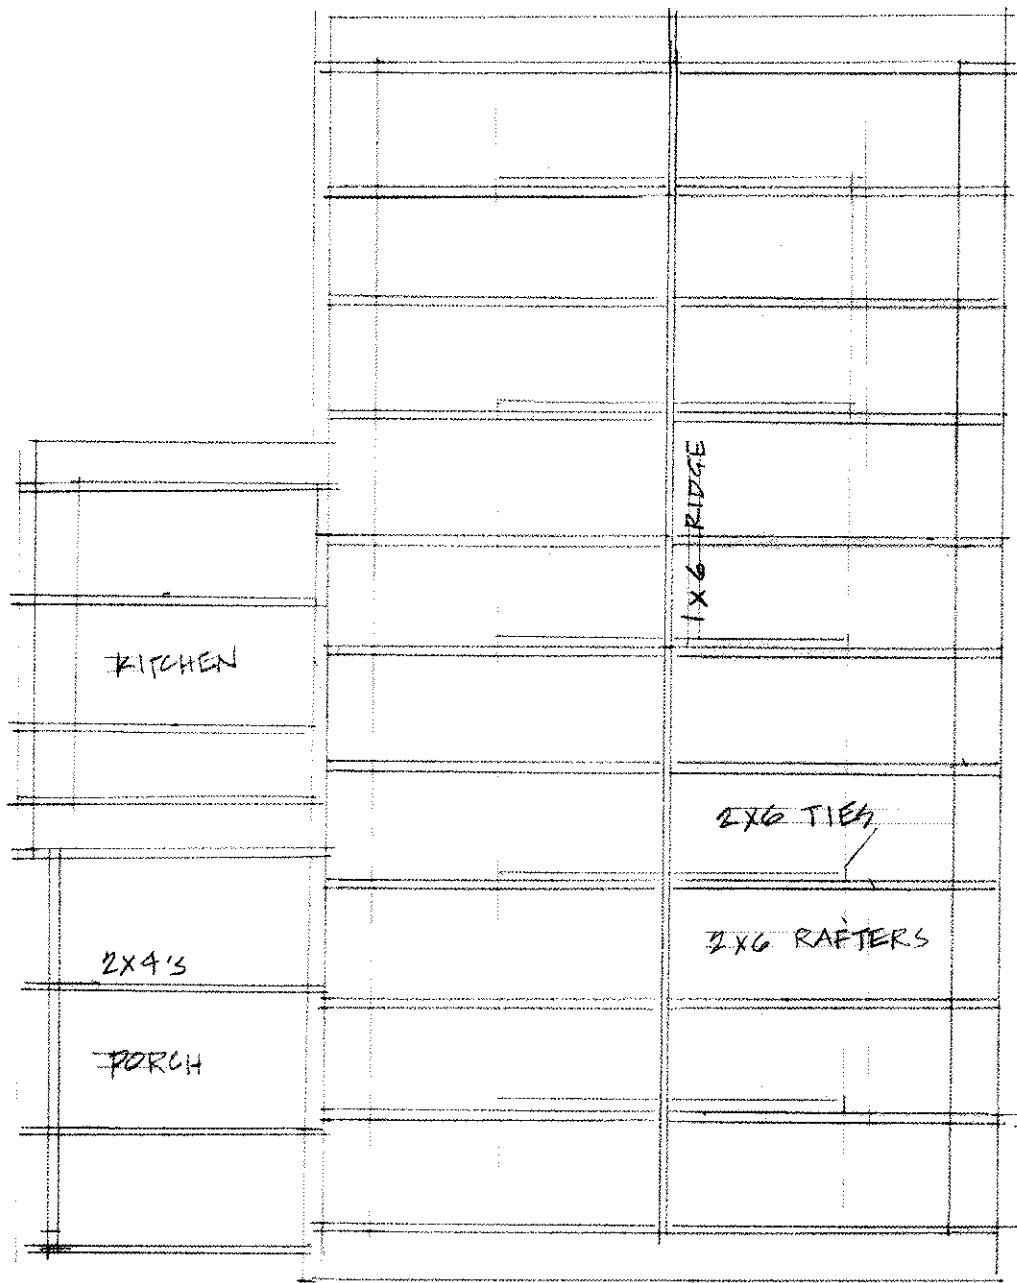


ROOF FRAMING PLAN
 SCALE 1/4" = 1'-0"

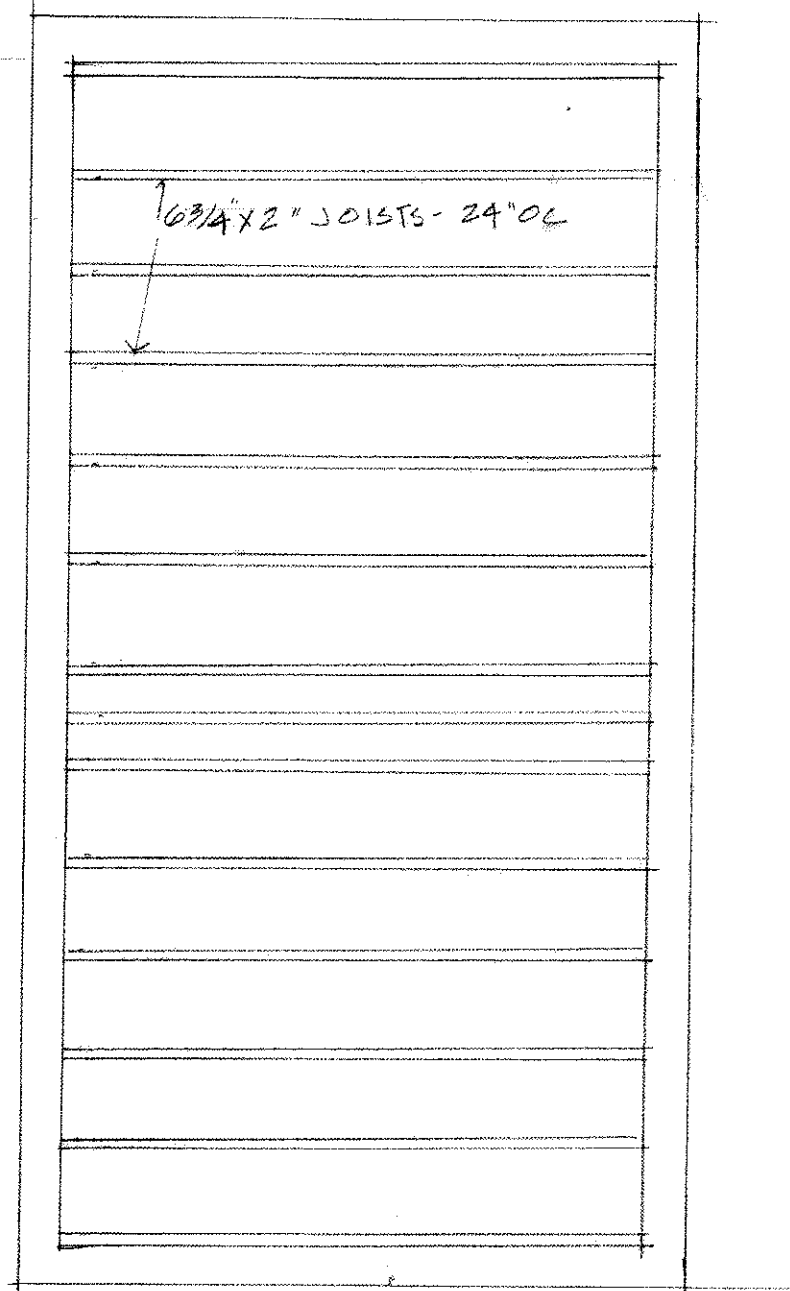


FLOOR FRAMING PLAN
 SCALE 1/4" = 1'-0"

HOMESTEAD HOUSE: ROUTE 632
ST CROIX, USVI 6/98
 Prepared by Caribbean Volunteer Expeditions, Box 388,
 Corning, NY 14830 Volunteers: Hersh, Slavin, Harris
 For the St. Croix Landmarks Society

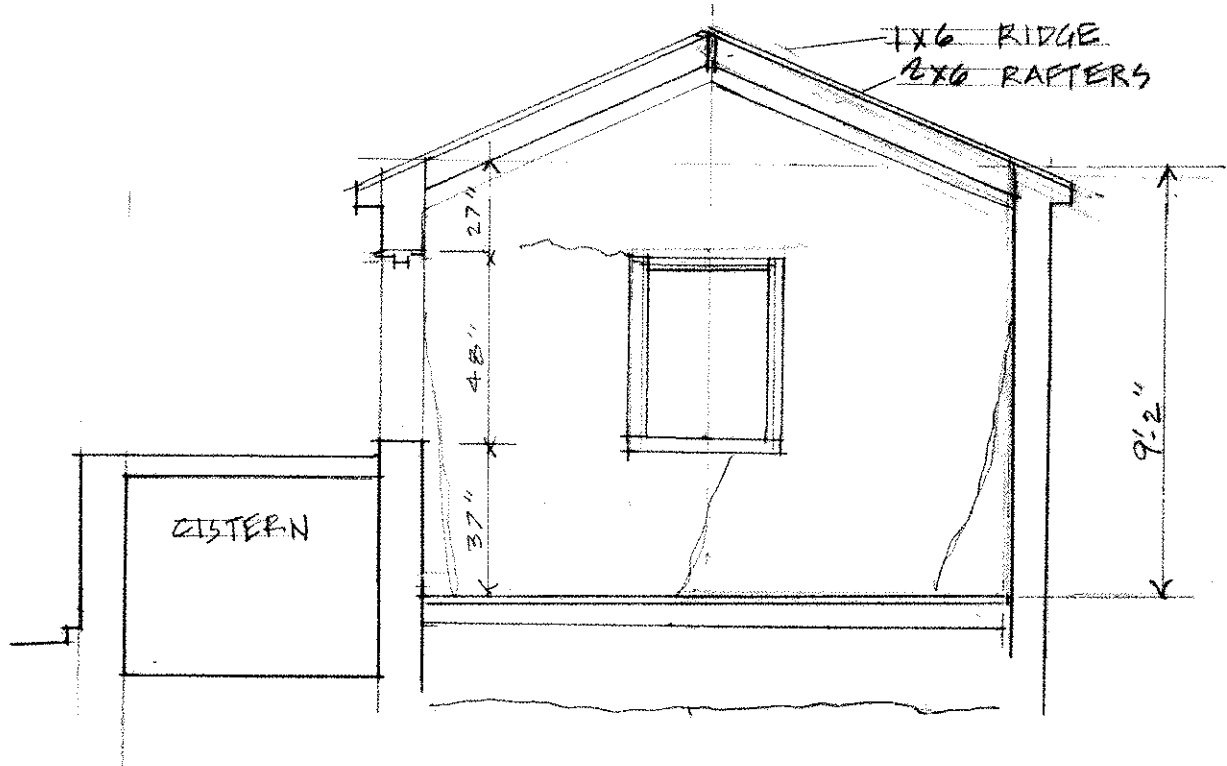


SECTION A-A & NORTH INTERIOR ELEVATION

SCALE 1/4" = 1'-0"

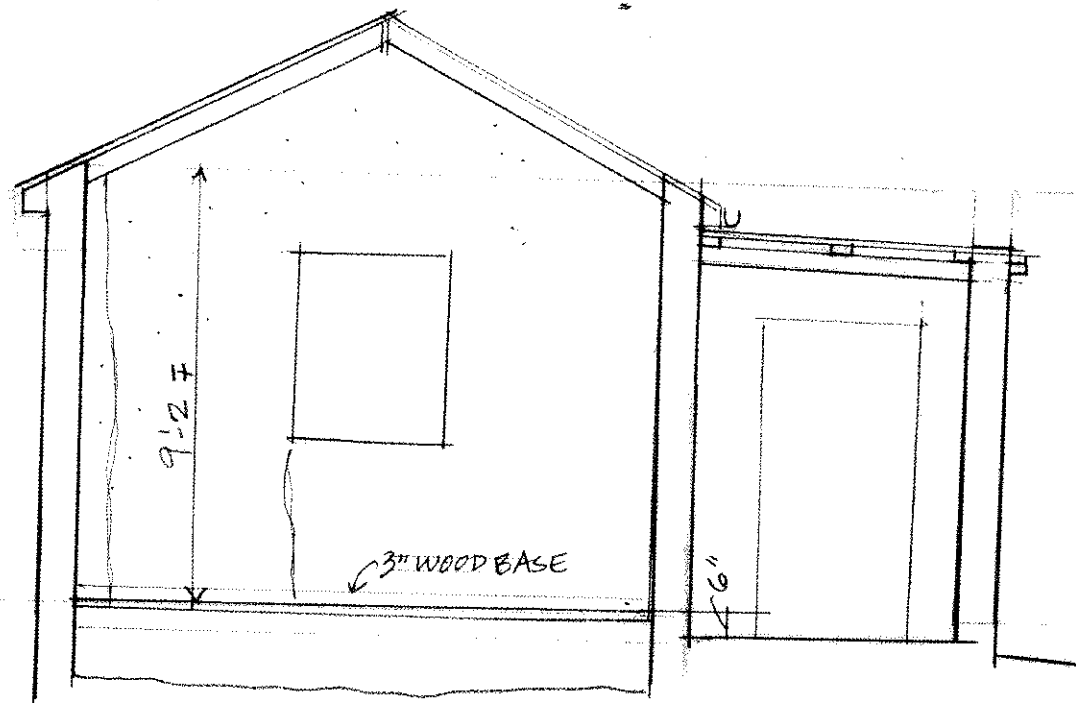


SECTION B-B & SOUTH INTERIOR ELEVATION

SCALE 1/4" = 1'-0"

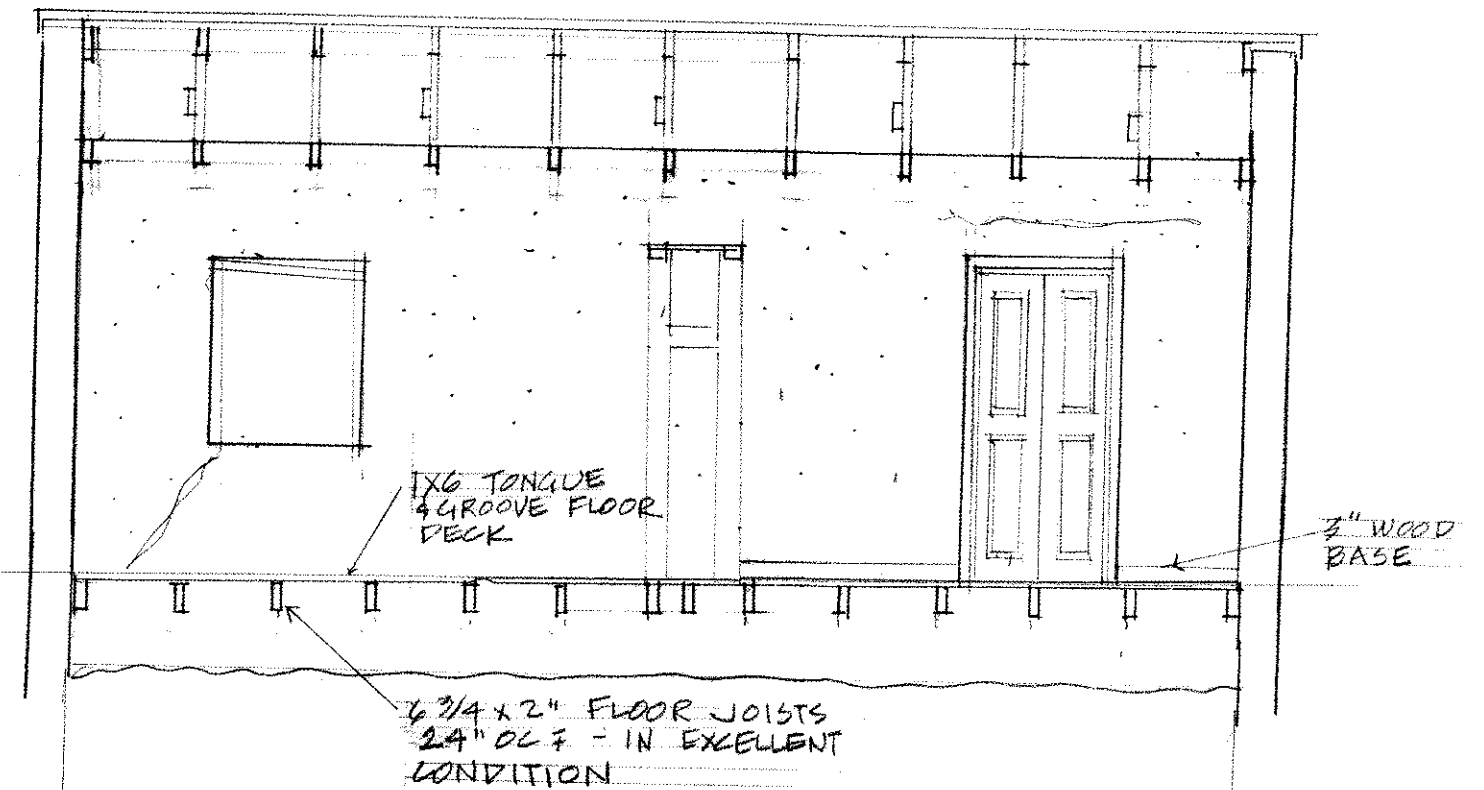

EAST INTERIOR ELEVATION

SCALE 1/4" = 1'-0"

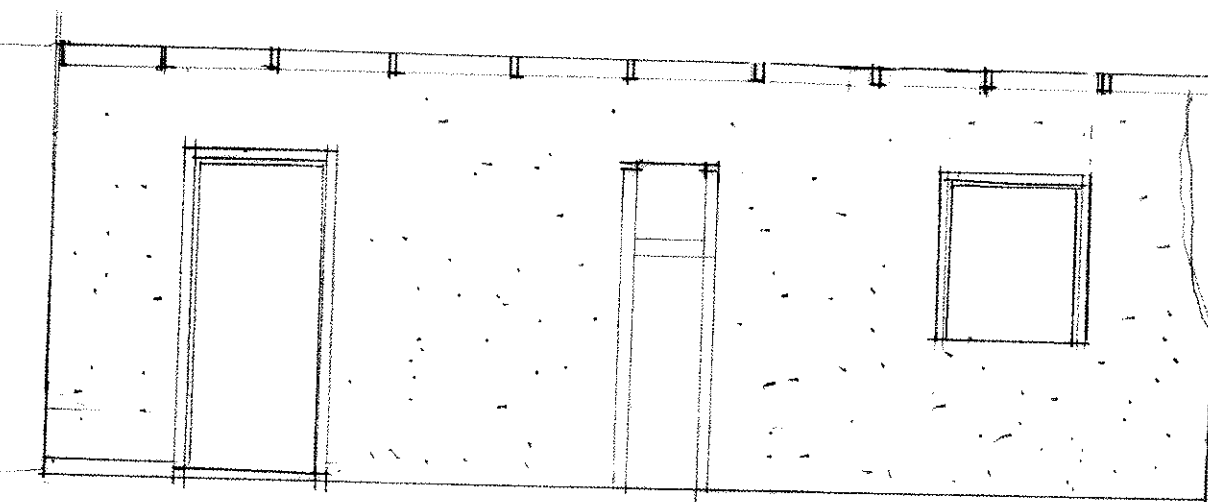

WEST INTERIOR ELEVATION

SCALE 1/4" = 1'-0"

HOMESTEAD HOUSE: ROUTE 632
ST CROIX, USVI 6/98
 Prepared by Caribbean Volunteer Expeditions, Box 388,
 Corning, NY 14830 Volunteers: Hersh, Slavin, Harris
 For the St. Croix Landmarks Society