


PLAN 1 4 8 ft

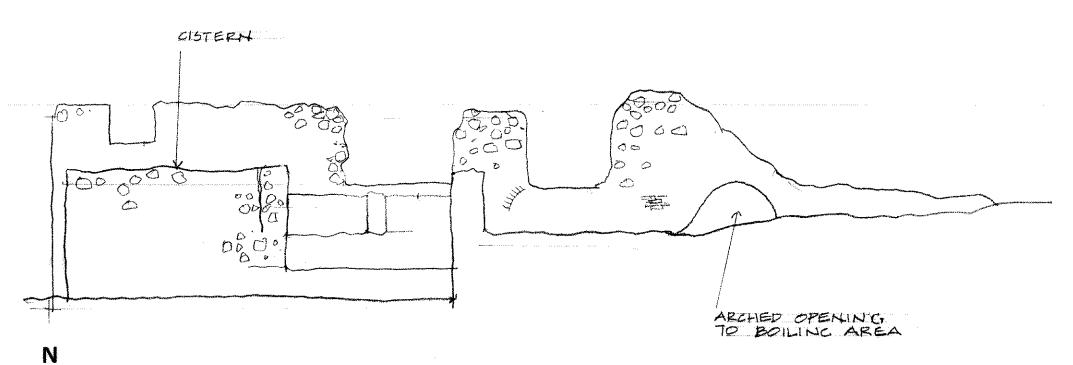


MOUNT HEALTHY SUGAR PLANTATION
TORTOLA, BRITISH VIRGIN ISLANDS

DATE PROJECT NO. 3/93

CARIBBEAN VOLUNTEER EXPEDITIONS BOX 388 CORNING, NY 14830

C V I

MEASURED BY A HERSH T SCHY RAKURU DRAWN BY A HERSH

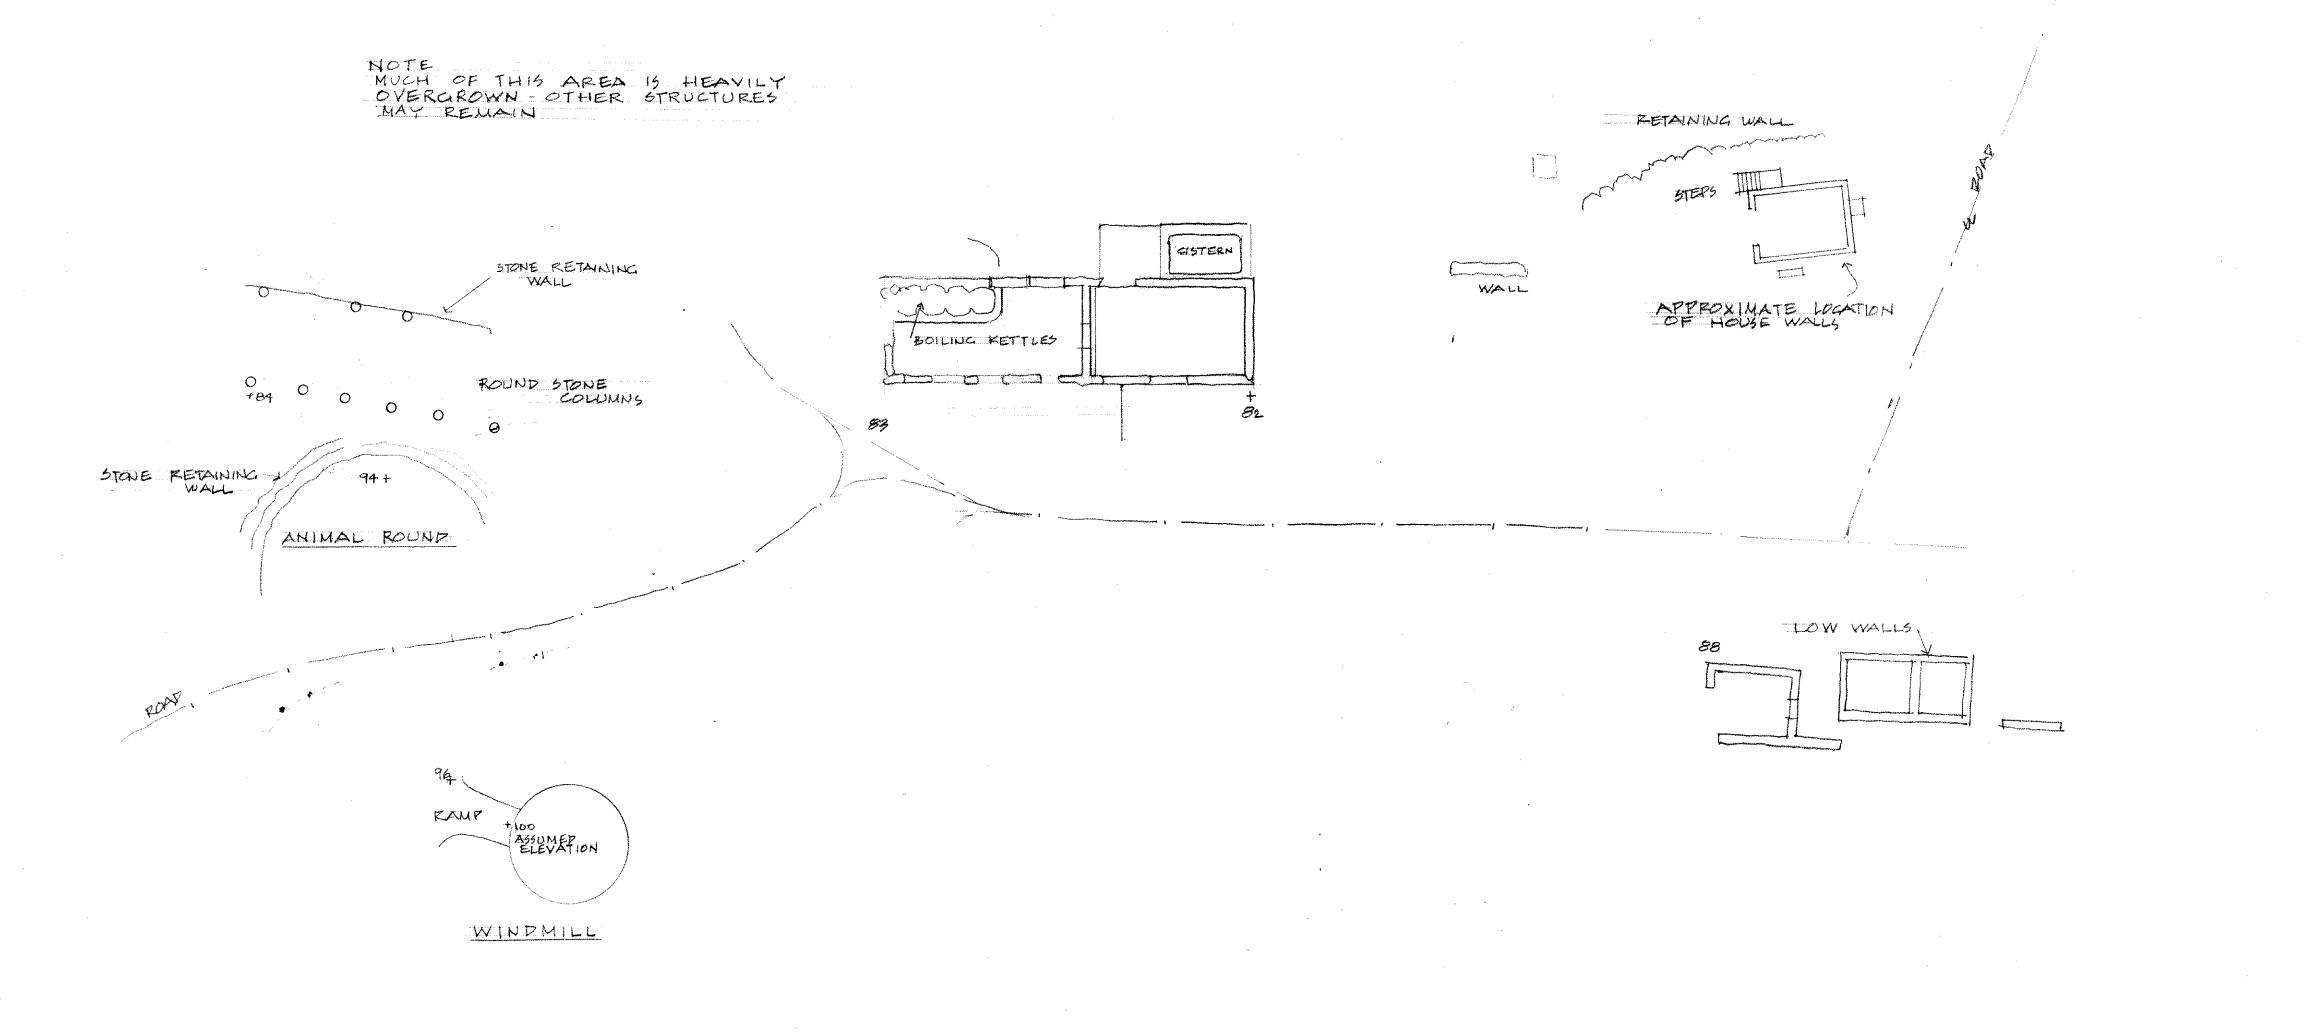



SITE PLAN


MOUNT HEALTHY SUGAR PLANTATION
TORTOLA, BRITISH VIRGIN ISLANDS

DATE 5000
SEC 10/93

CARIBBEAN VOLUNTEER EXPEDITIONS BOX 388 CORNING, NY 14830 607 962 7846

 

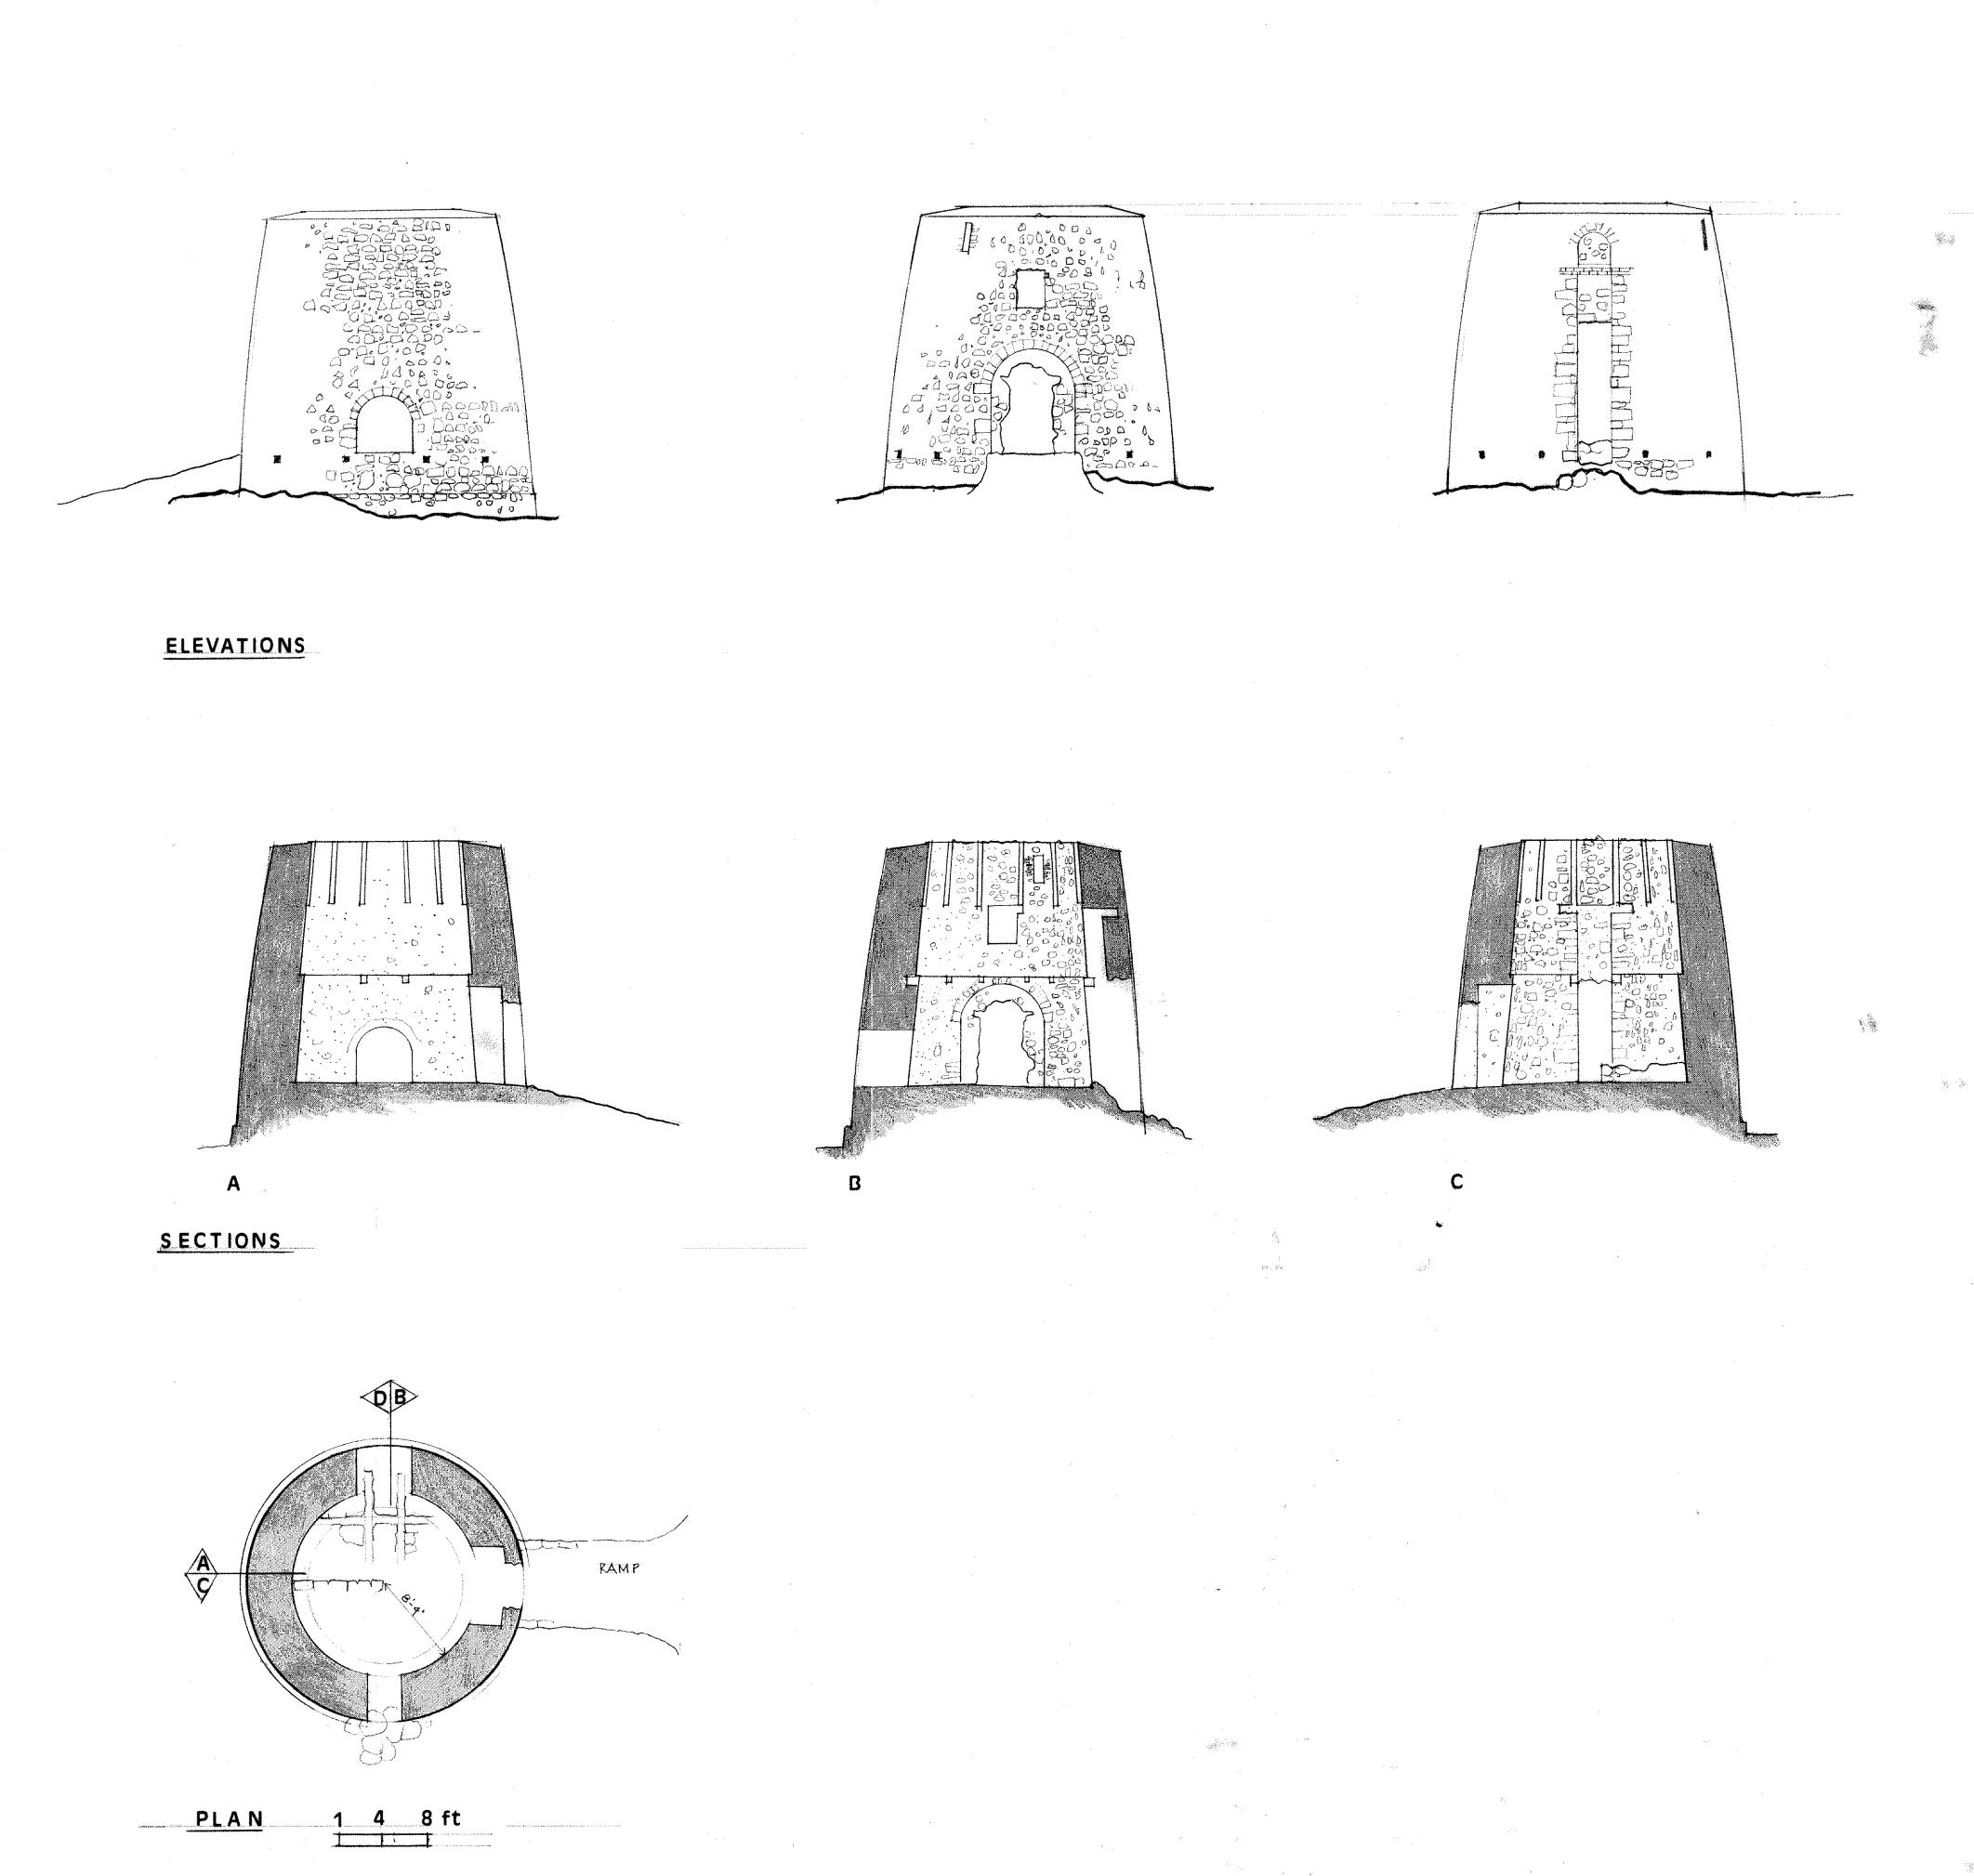

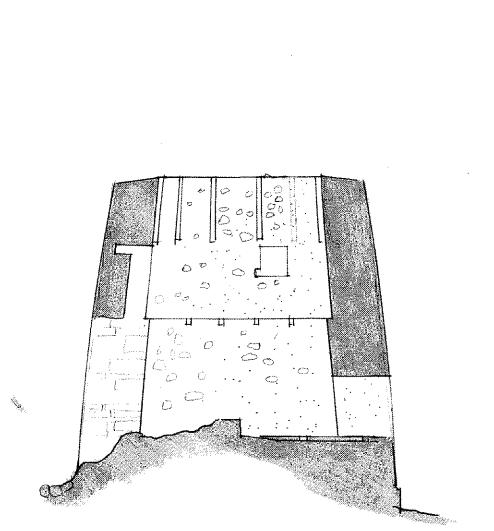

MOUNT HEALTHY SUGAR PLANTATION
TORTOLA, BRITISH VIRGIN ISLANDS

CARIBBEAN VOLUNTEER EXPEDITIONS BOX 388 CORNING, NY 14830 607 962 7846 V E

MEASURED BY A HERSH SHEET T SCHY

DRAWN BY A HERSH OF