



FLOOR PLAN
SCALE 1" = 10'


FACTORY BUILDING FLOOR PLAN
ESTATE WHEEL OF FORTUNE
ST. CROIX, USVI
 Prepared for: The St. Croix Landmarks Society
 Prepared by: Caribbean Volunteer Expeditions
 Box 388, Coming, NY 14830
 Volunteers: AH, IB, PK, BB September 1996

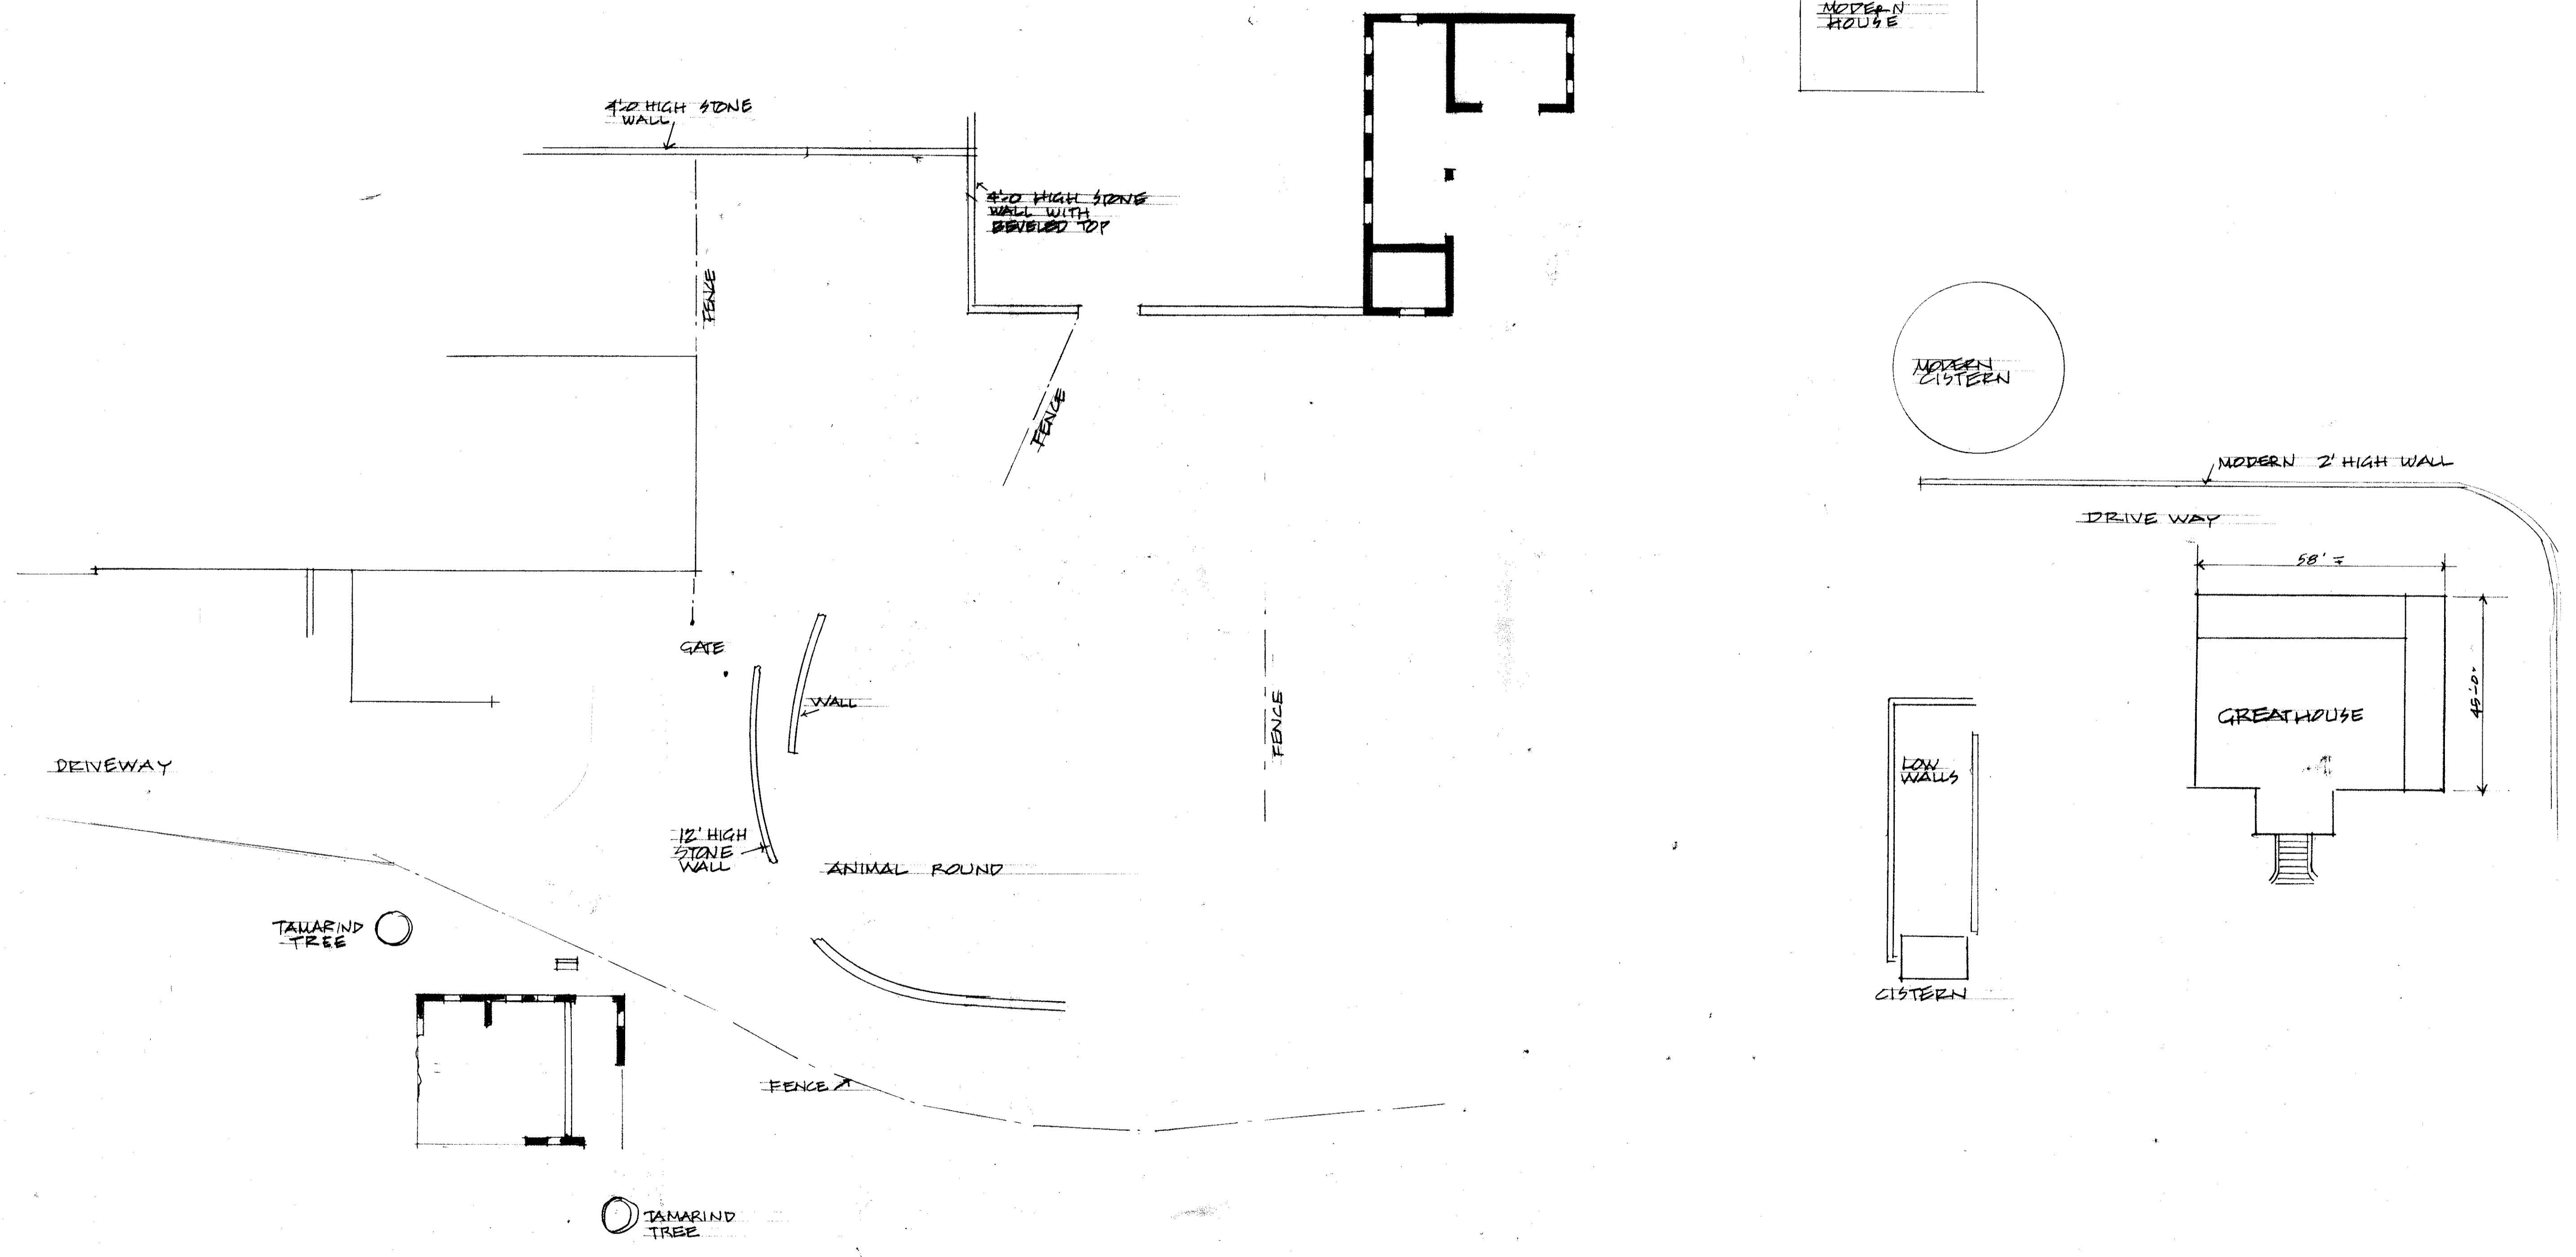


SITE PLAN
 SCALE 1" = 20'-0"
 NOTE: AREA WAS VERY OVERGROWN.
 ALL RELATIONSHIPS SHOWN HERE ARE
 APPROXIMATE.

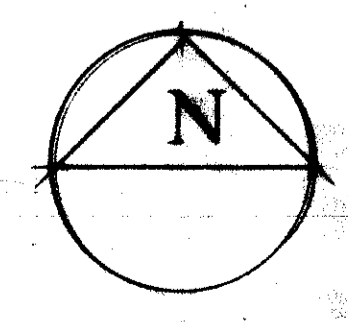

PARTIAL SITE PLAN
ESTATE WHEEL OF FORTUNE
ST. CROIX, USVI
 Prepared for: The St. Croix Landmarks Society
 Prepared by: Caribbean Volunteer Expeditions
 Box 388, Coming, NY 14830
 Volunteers: AH, IB, PK, BB September 1996

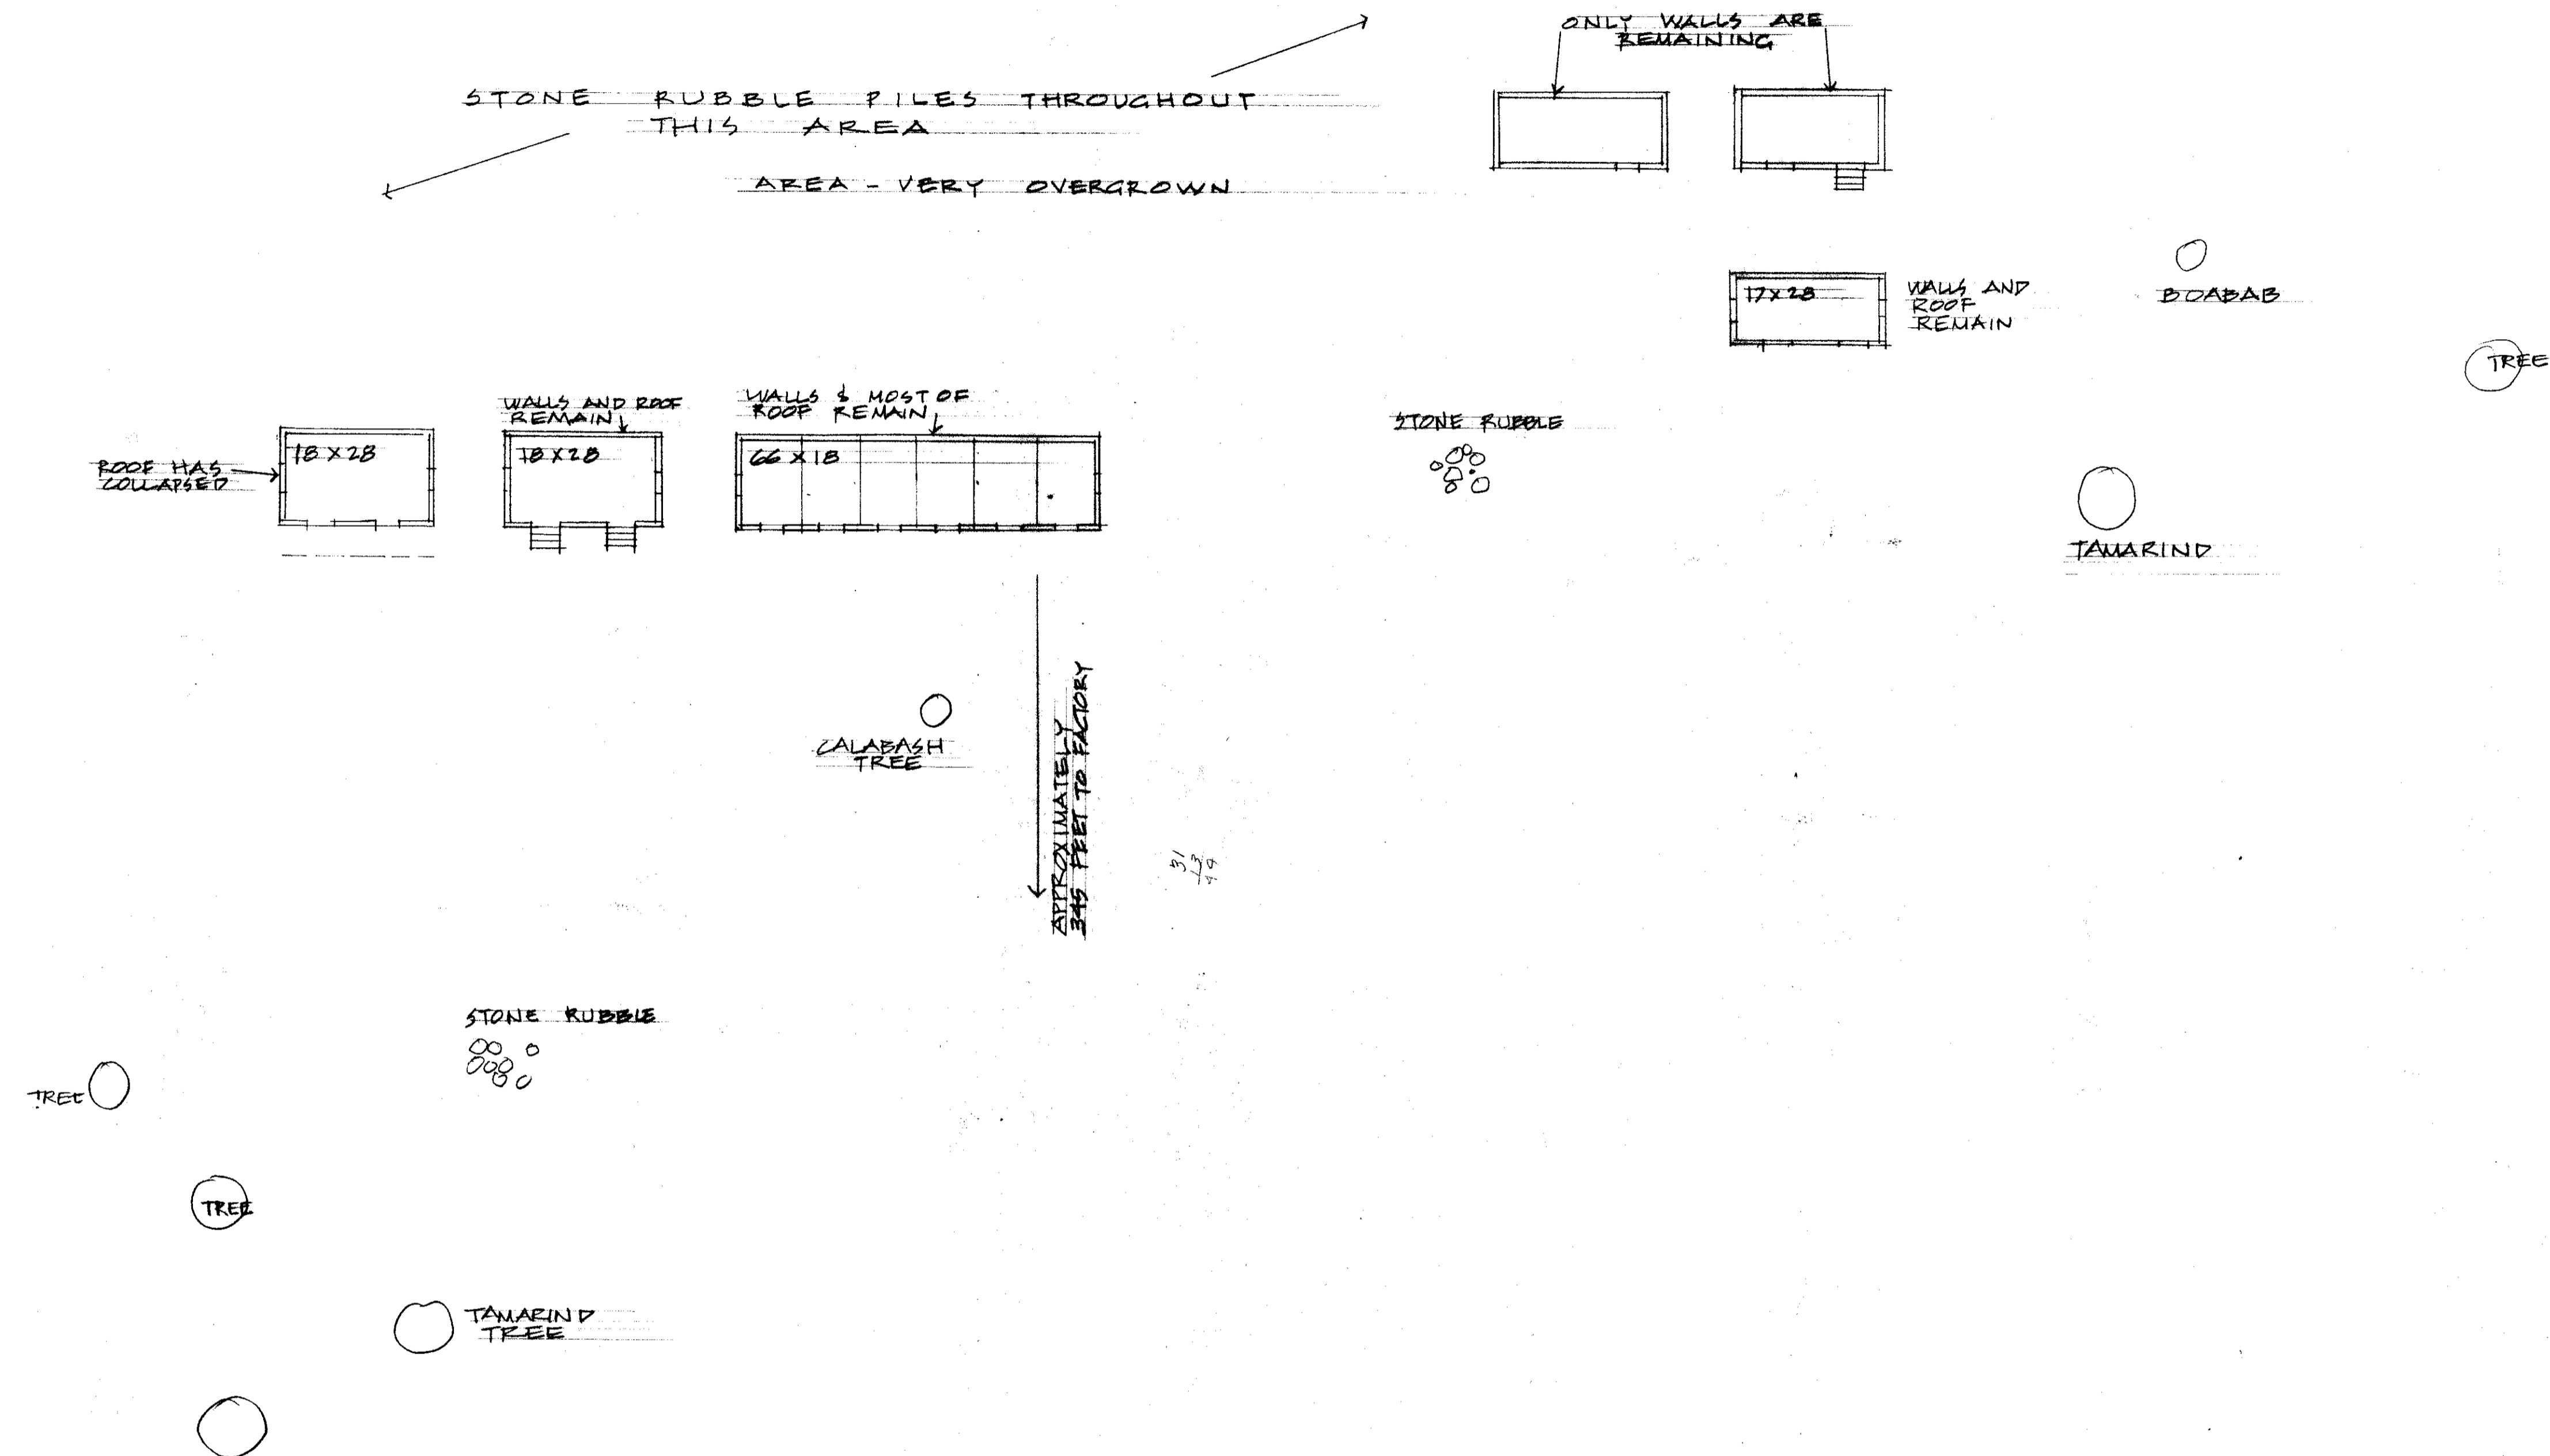

SLAVE VILLAGE SITE PLAN
SCALE 1" = 20'

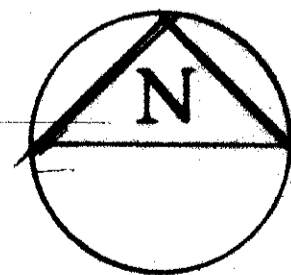

PARTIAL SITE PLAN
ESTATE WHEEL OF FORTUNE
ST. CROIX, USVI
 Prepared for: The St. Croix Landmarks Society
 Prepared by: Caribbean Volunteer Expeditions
 Box 388, Corning, NY 14830
 Volunteers: AH, IB, PK, BB September 1996