


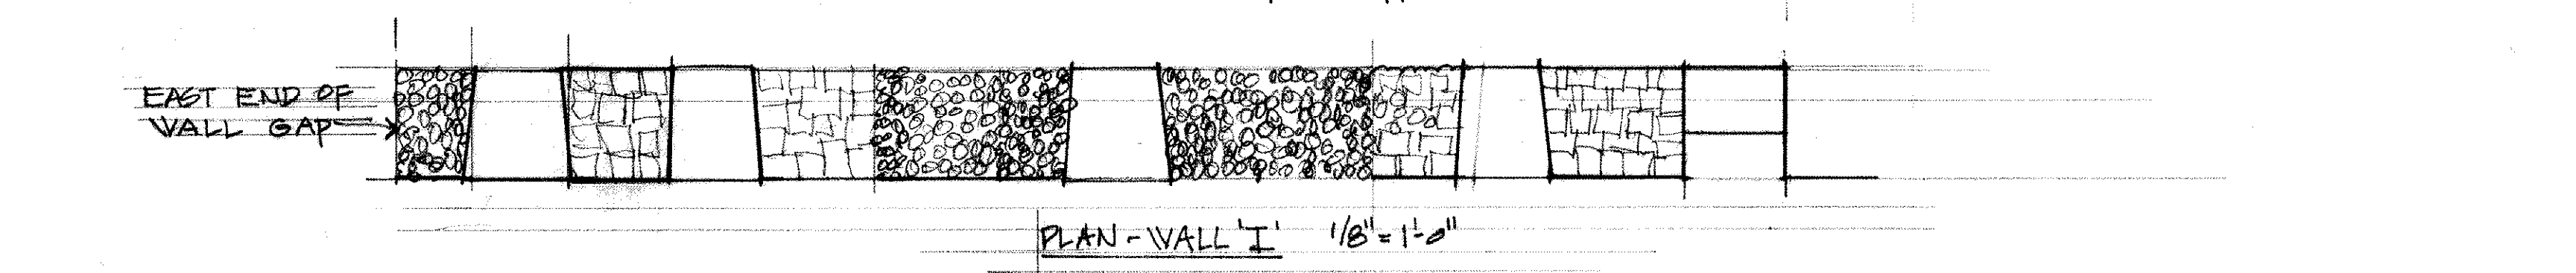
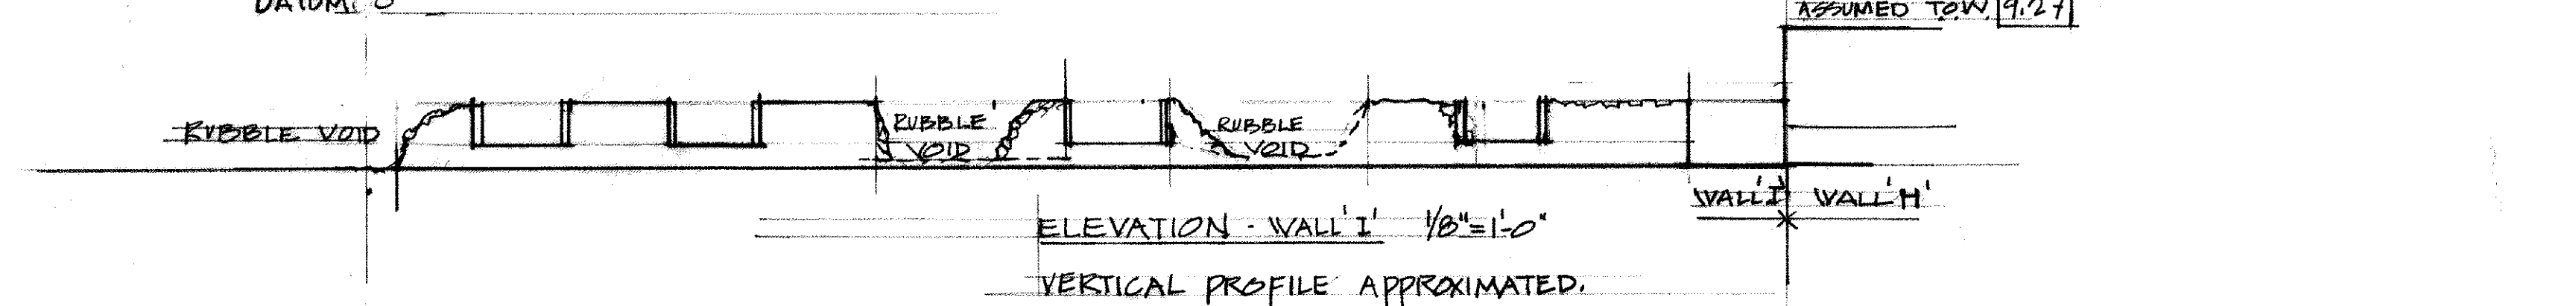
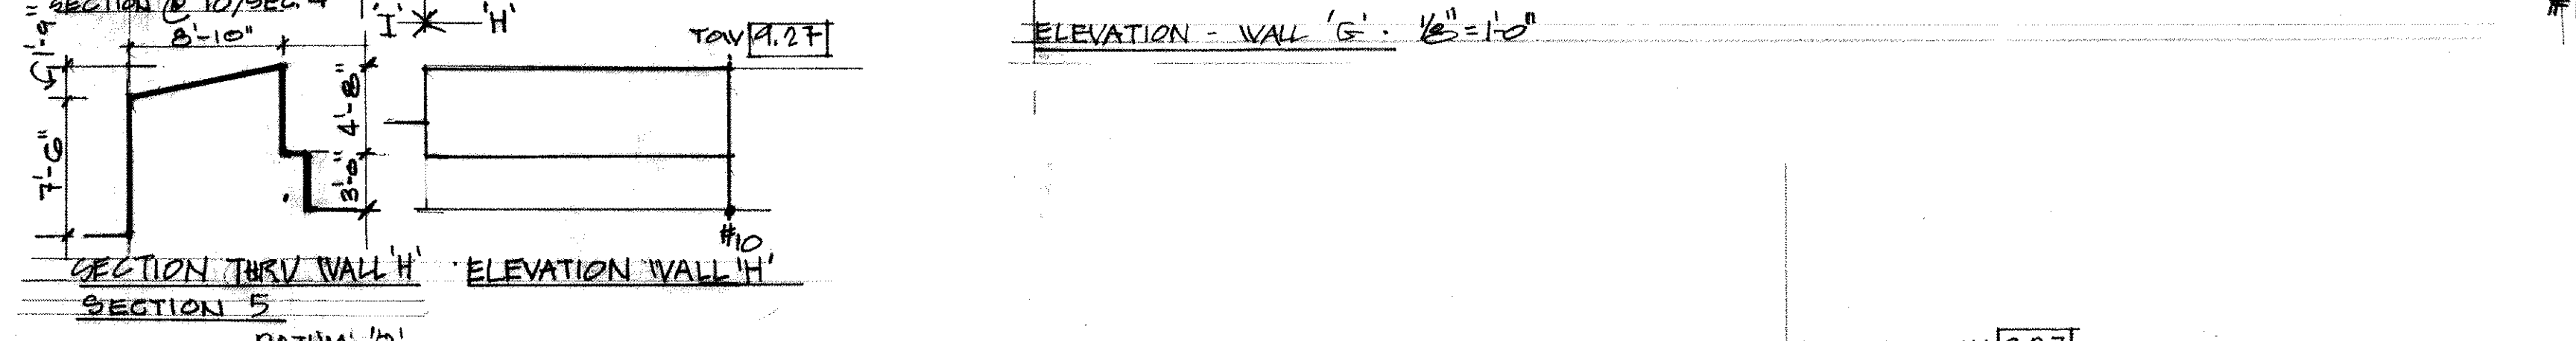
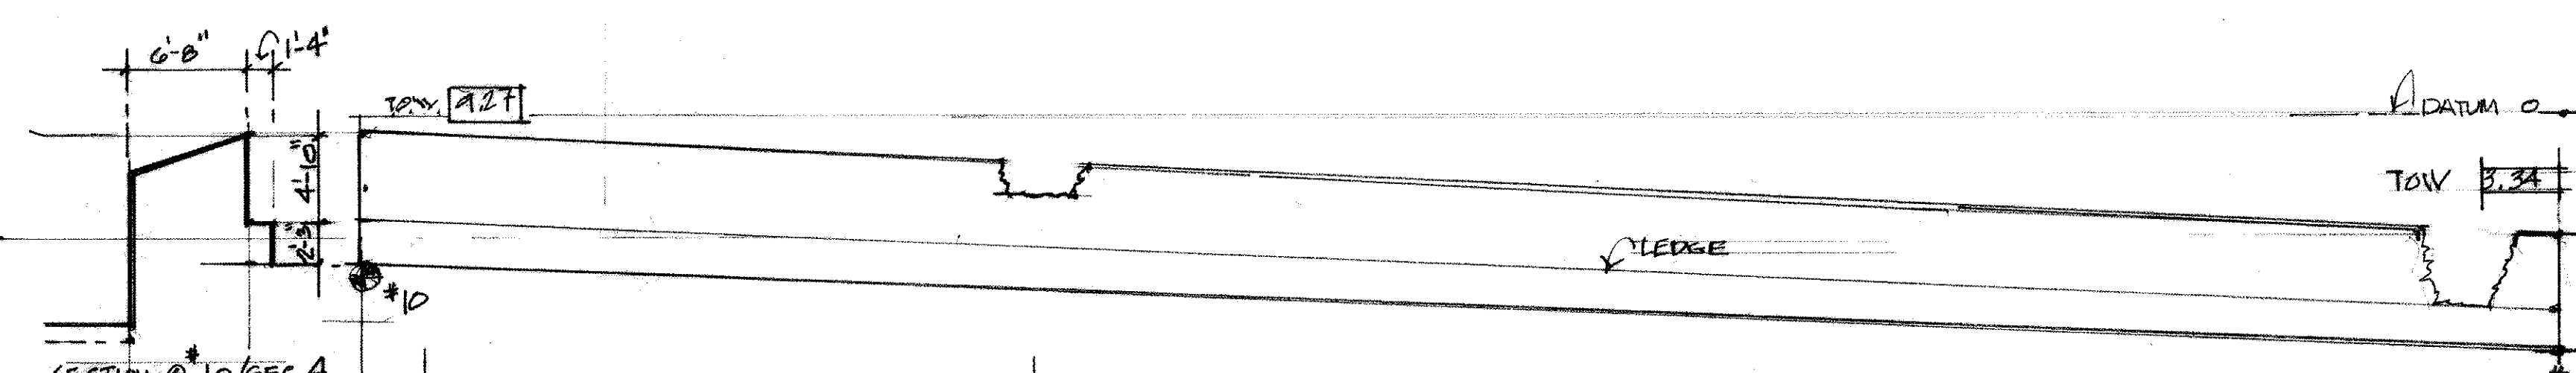
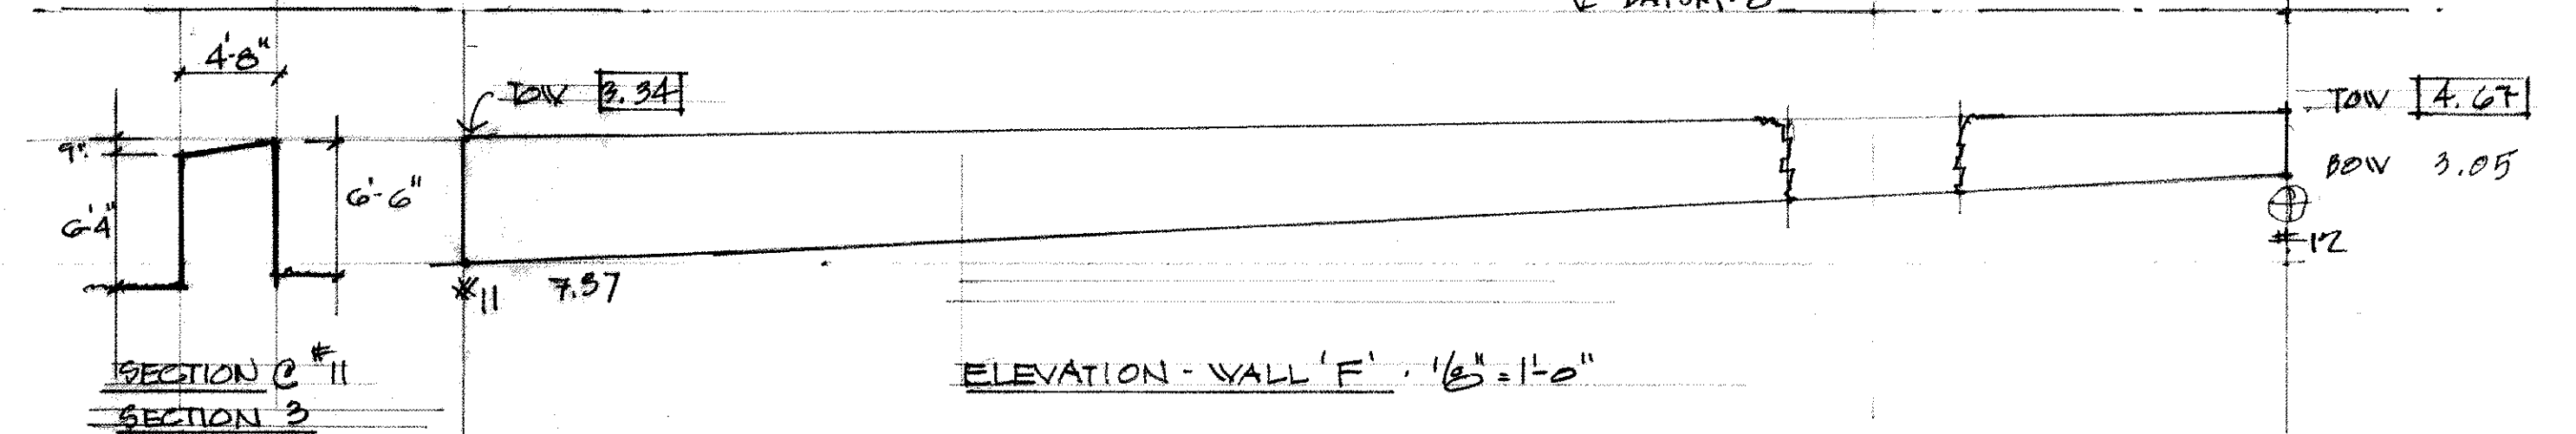
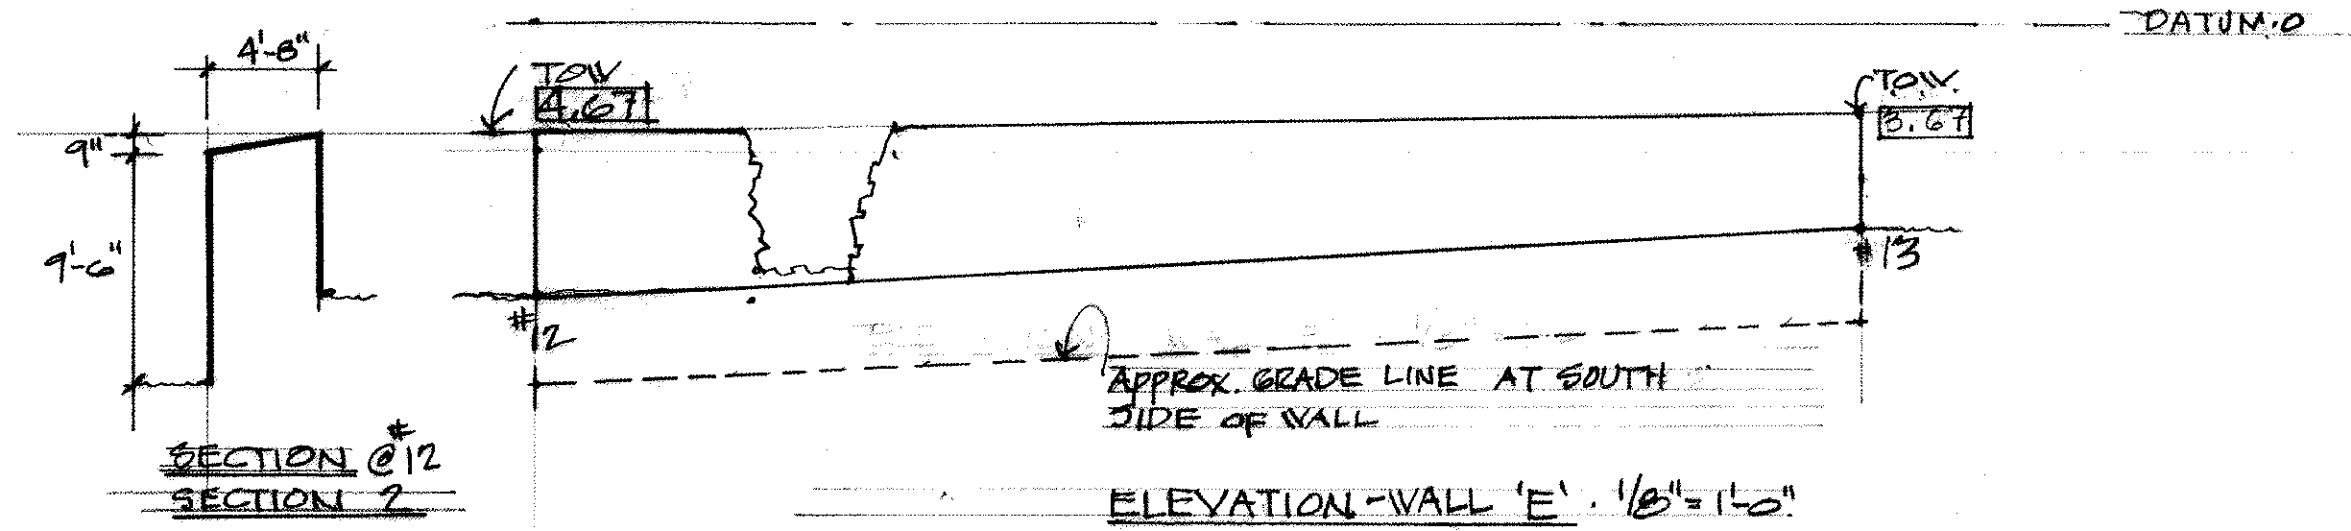
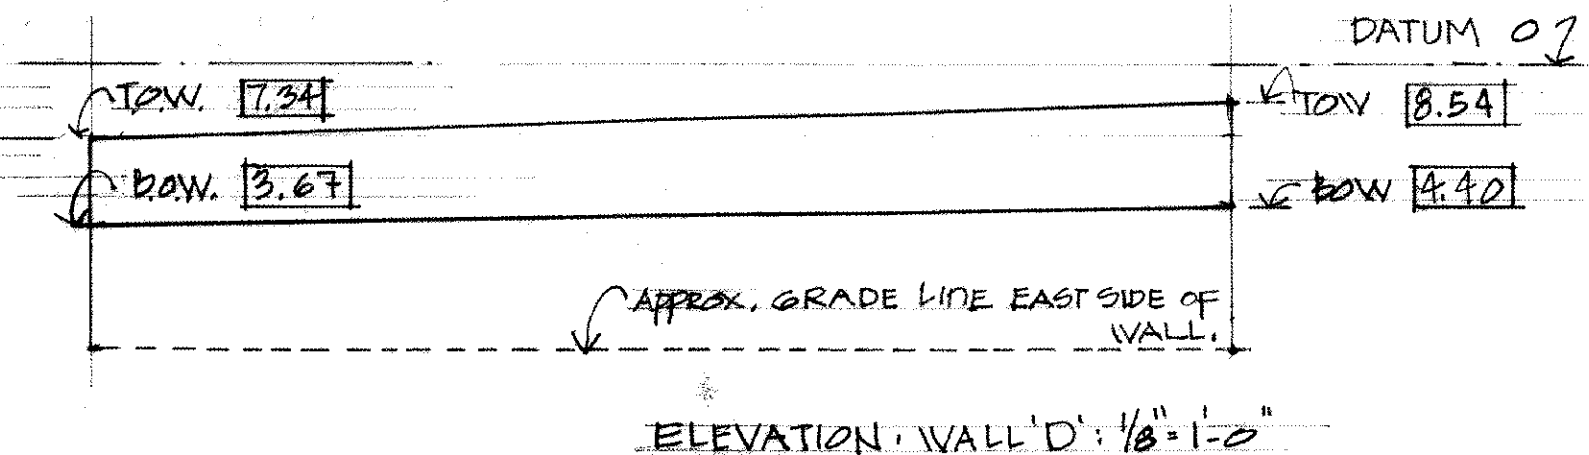
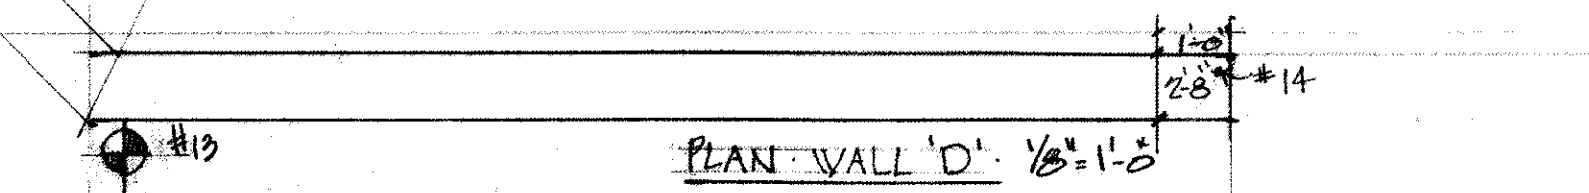
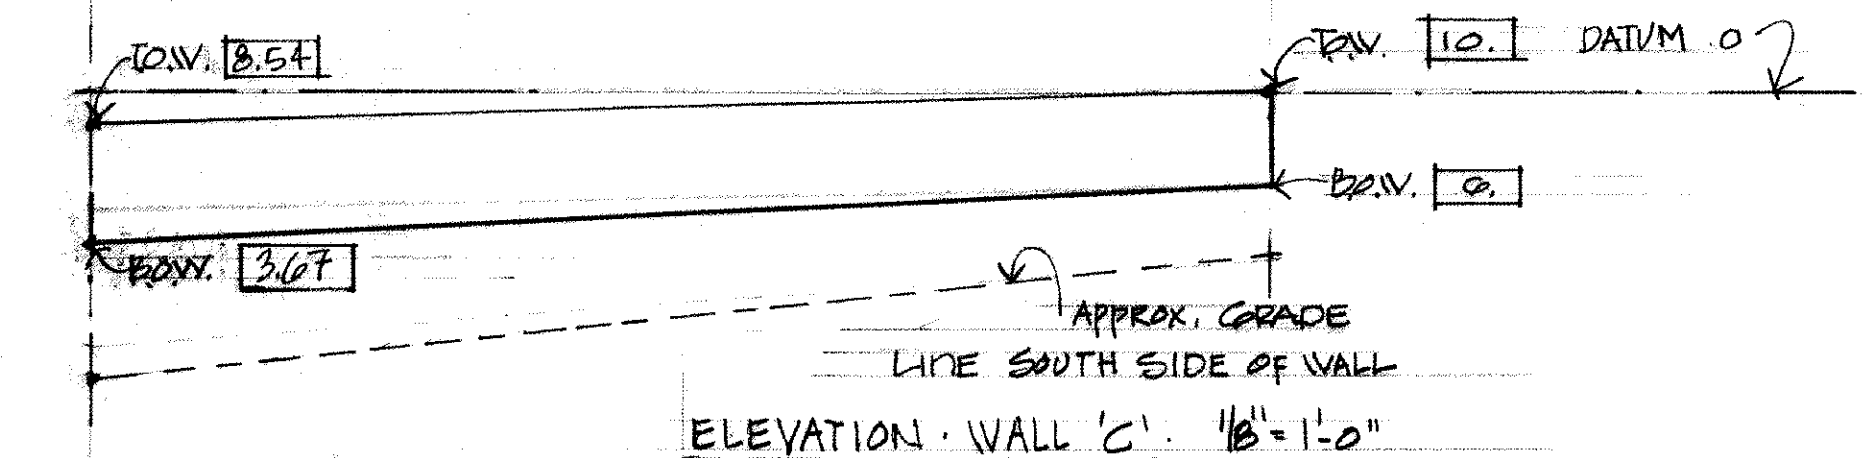
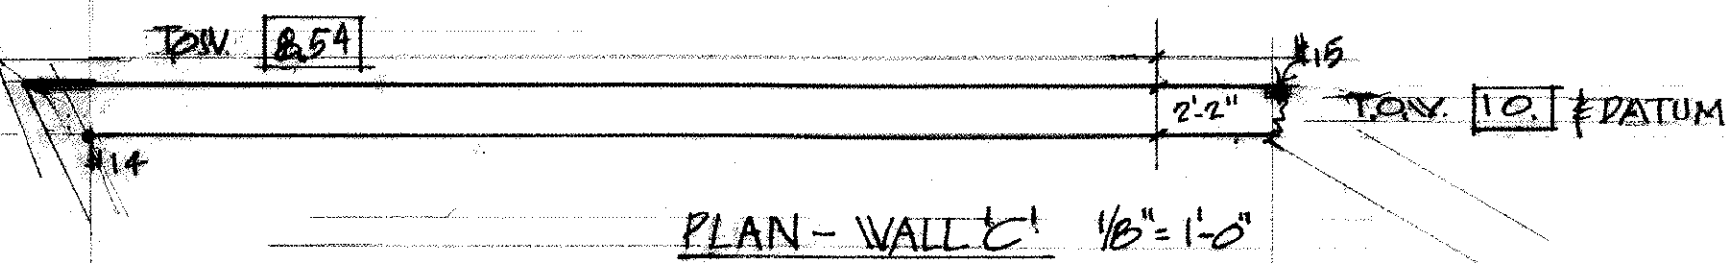
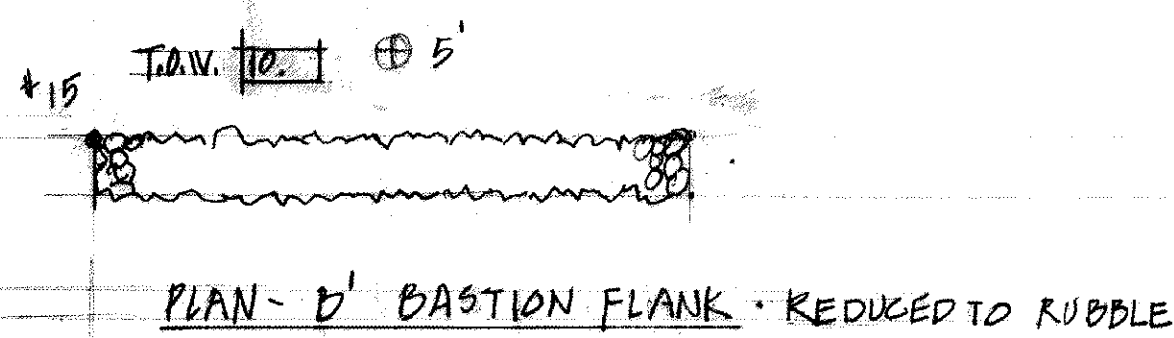
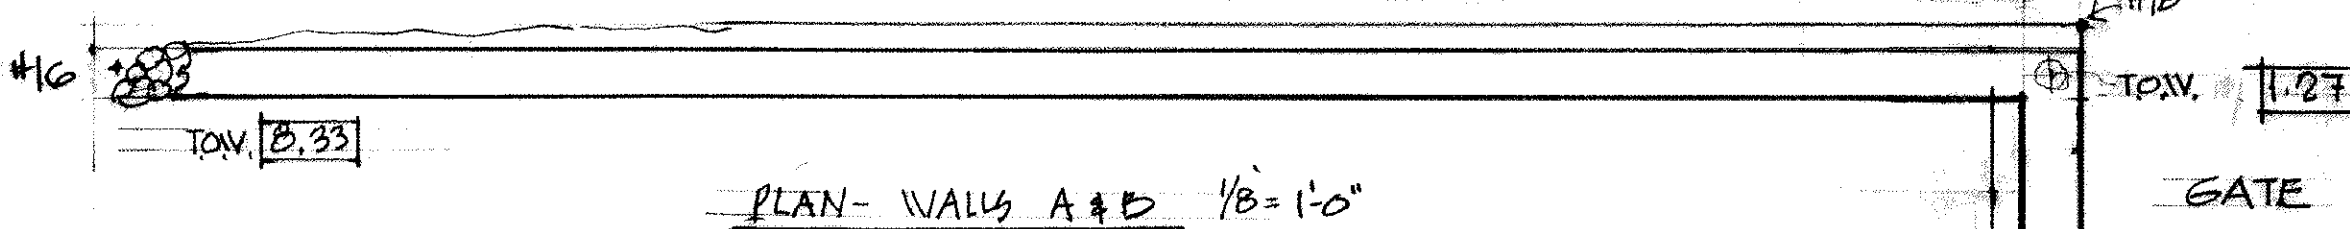


ELEVATION - WALL A' 1/8"=1'-0"
SECTION 1

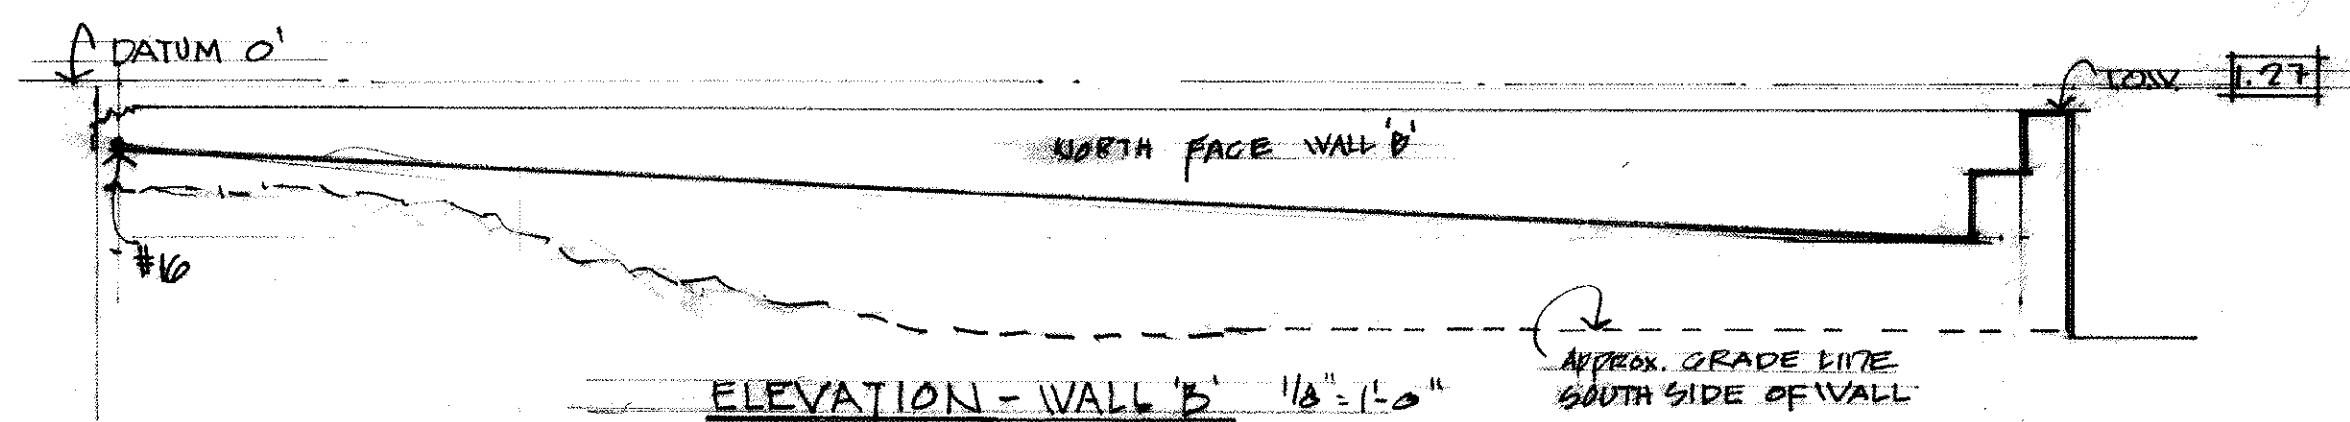


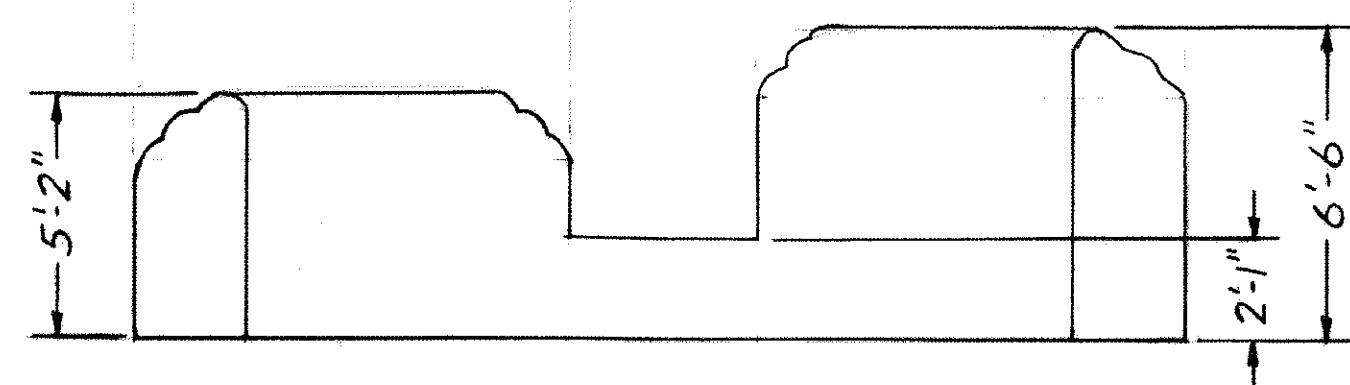


SECTION D-D

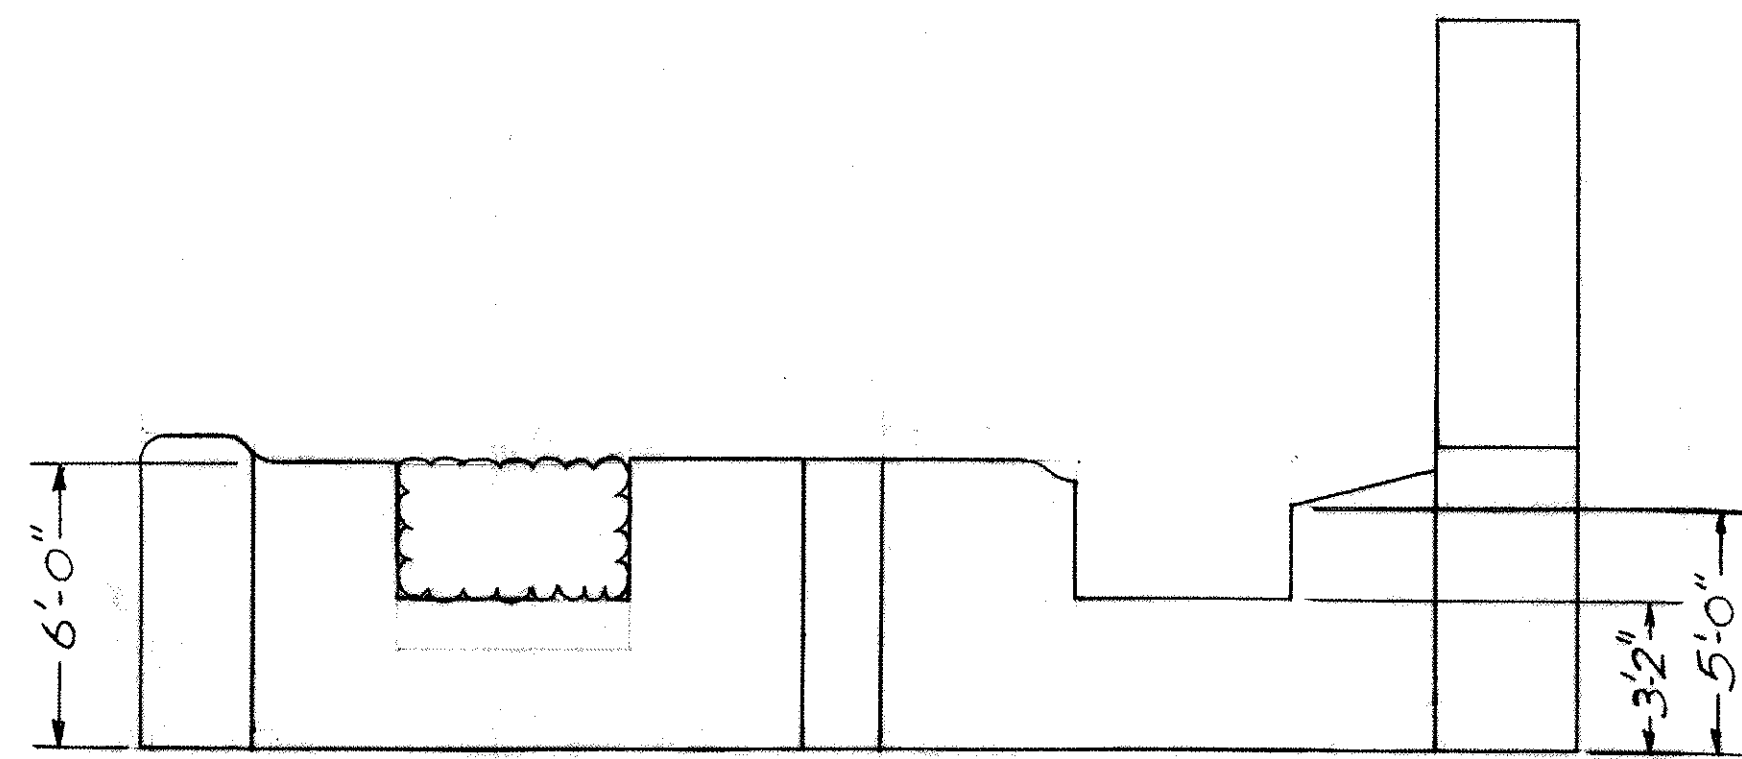


SECTION B-B

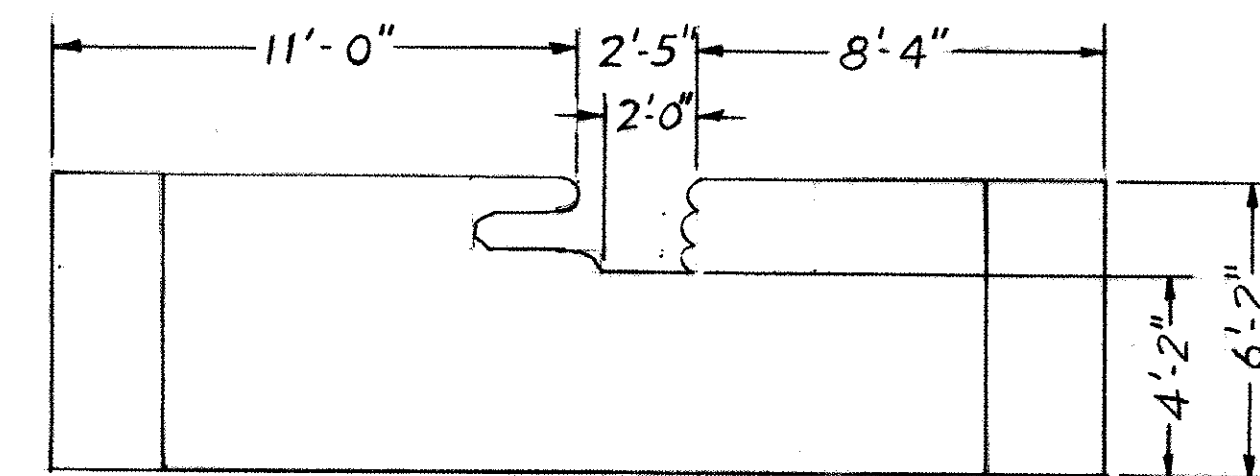


SECTION C-C

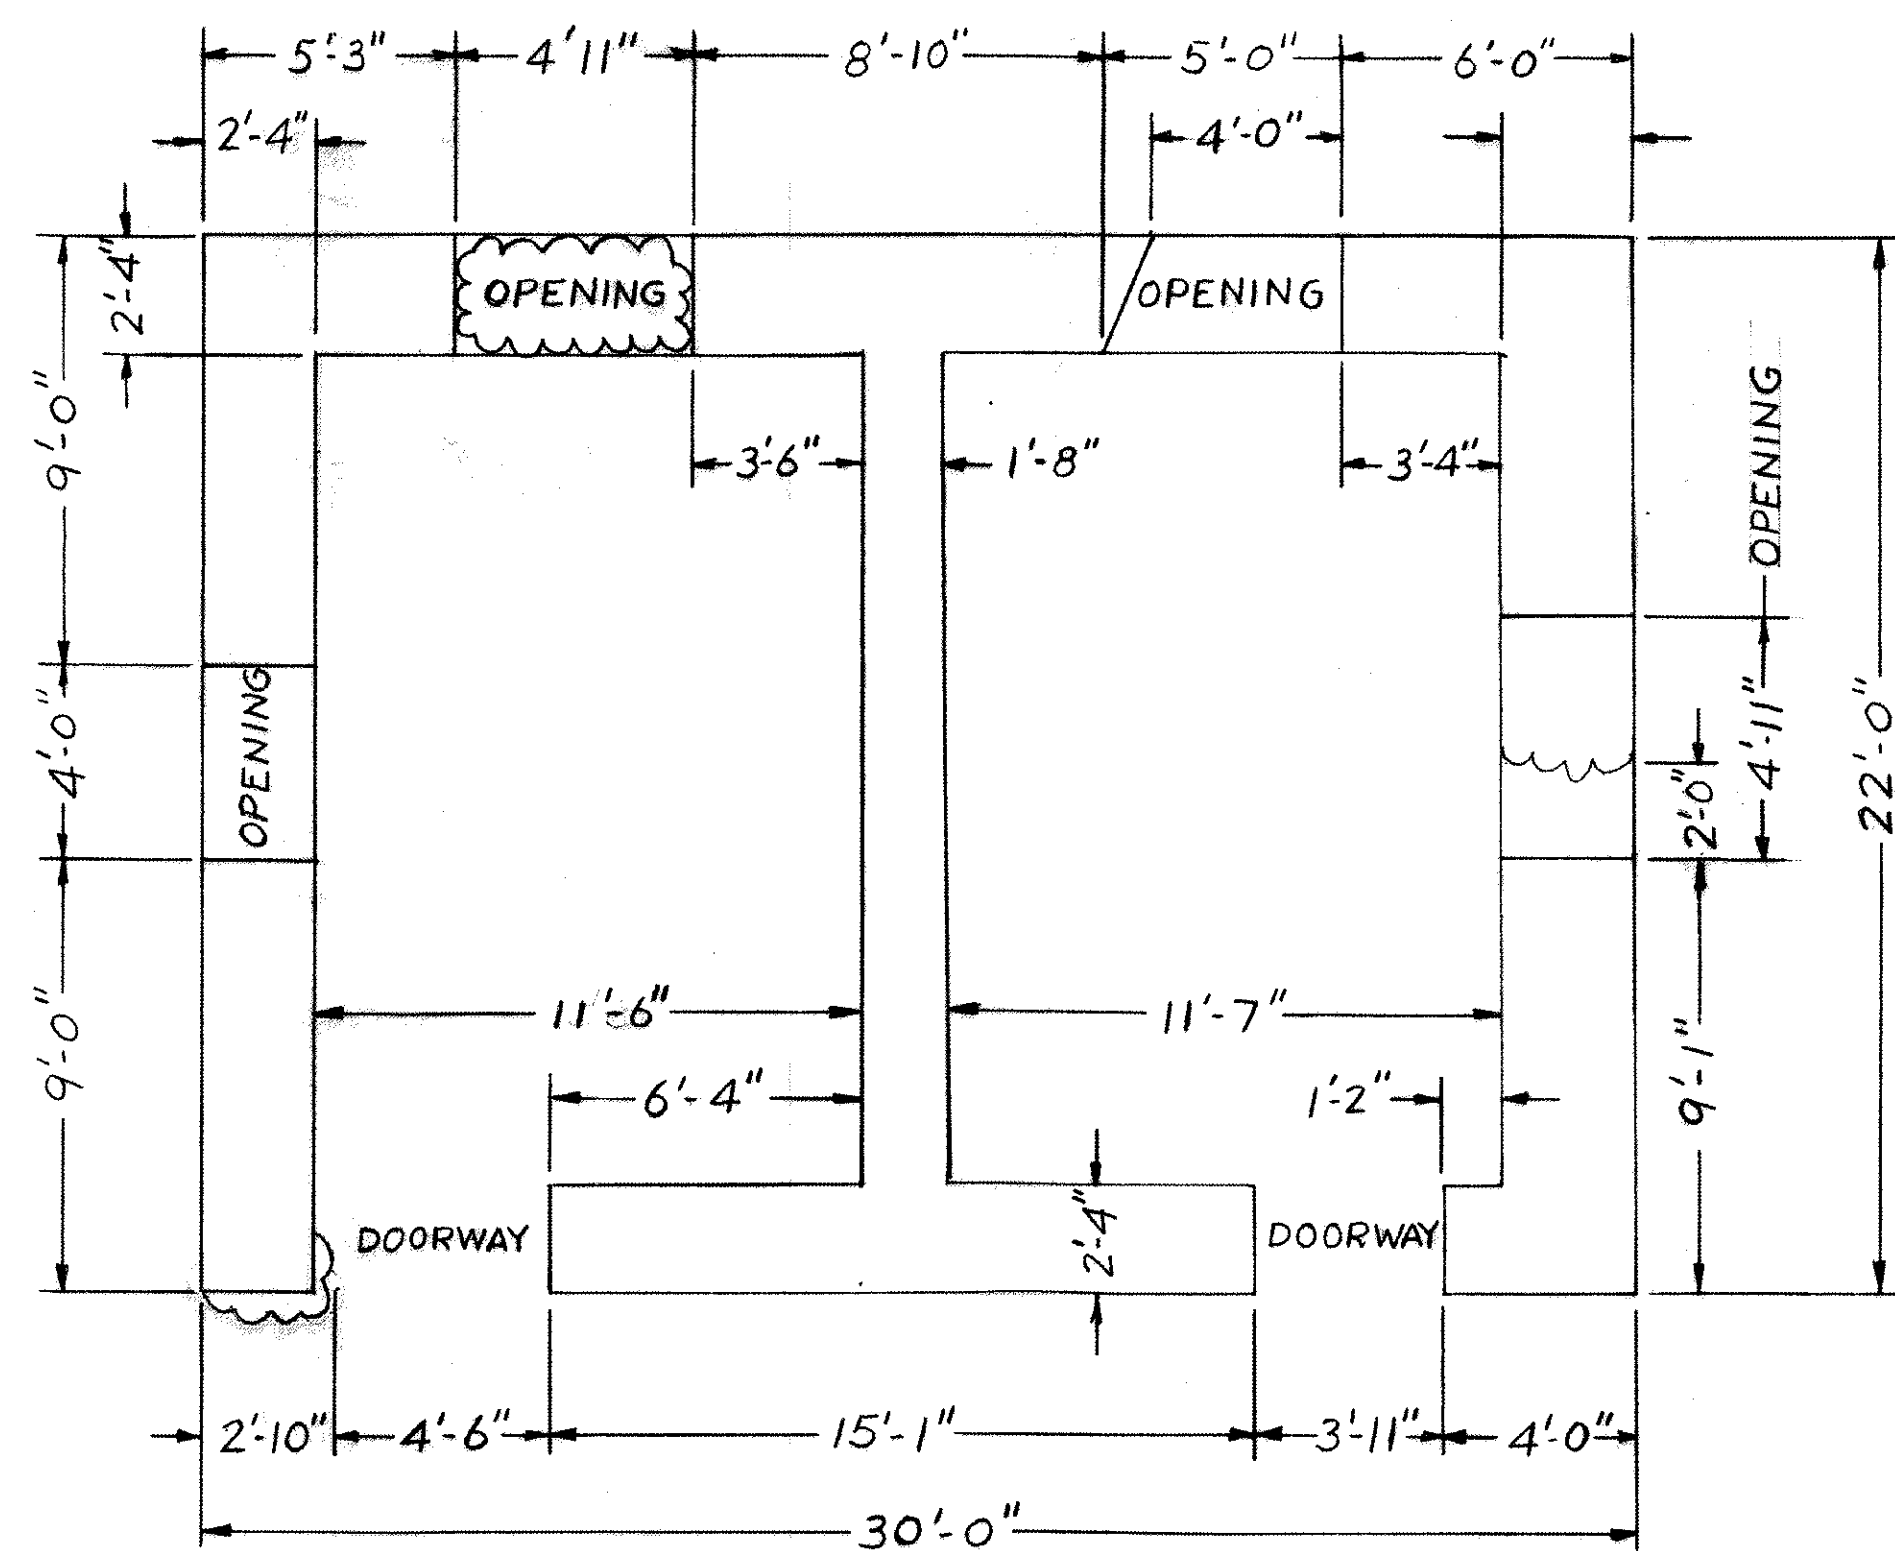


FLOOR PLAN SECTION A-A
SCALE 1/4" = 1'-0"

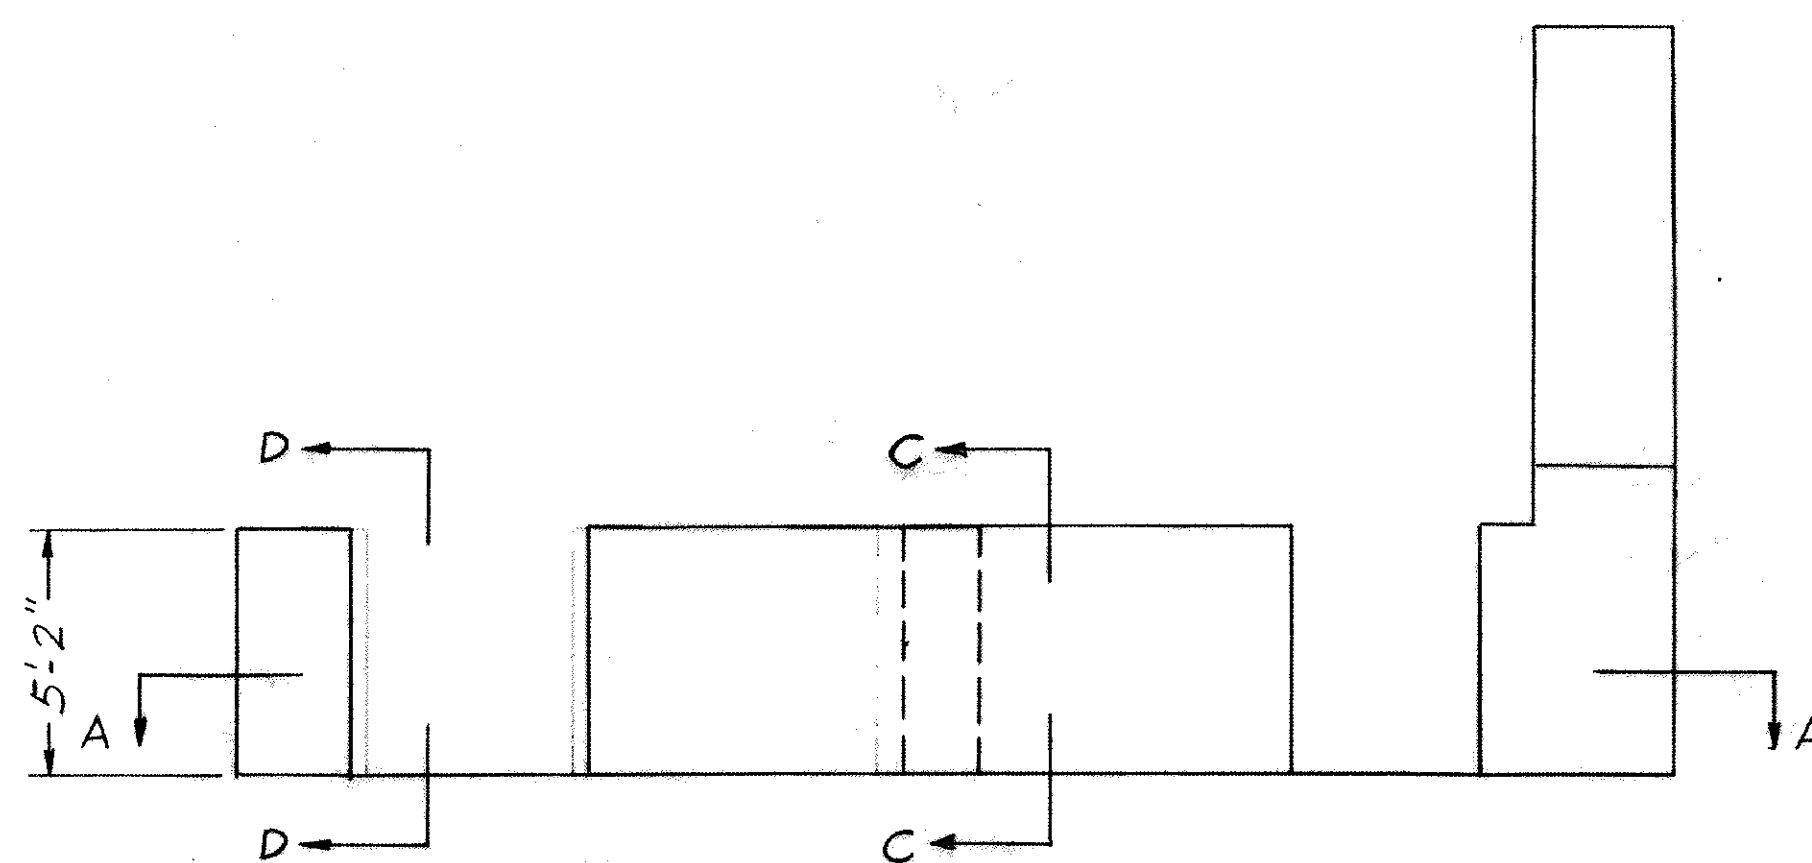

FRONT ELEVATION

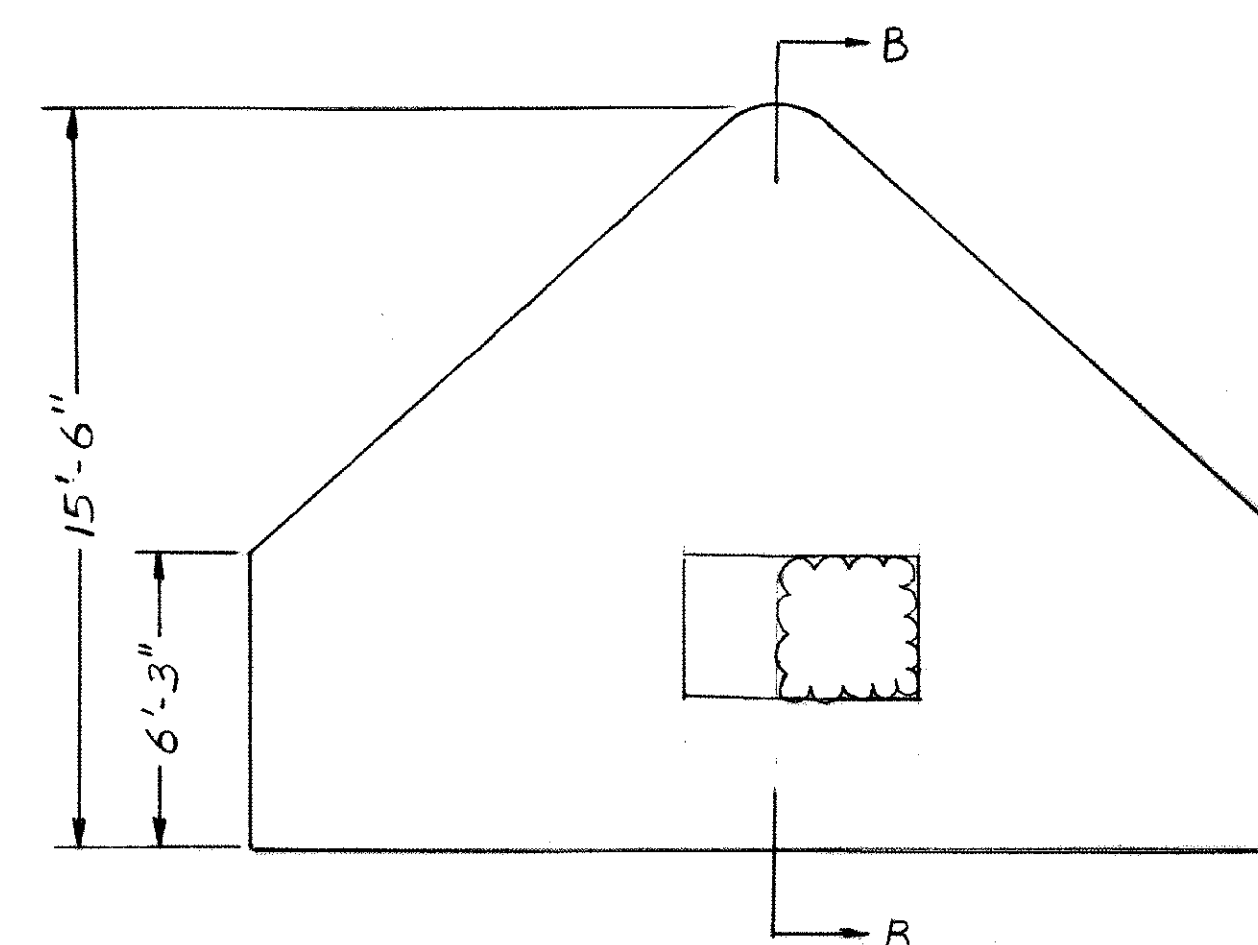

R.H. SIDE ELEVATION

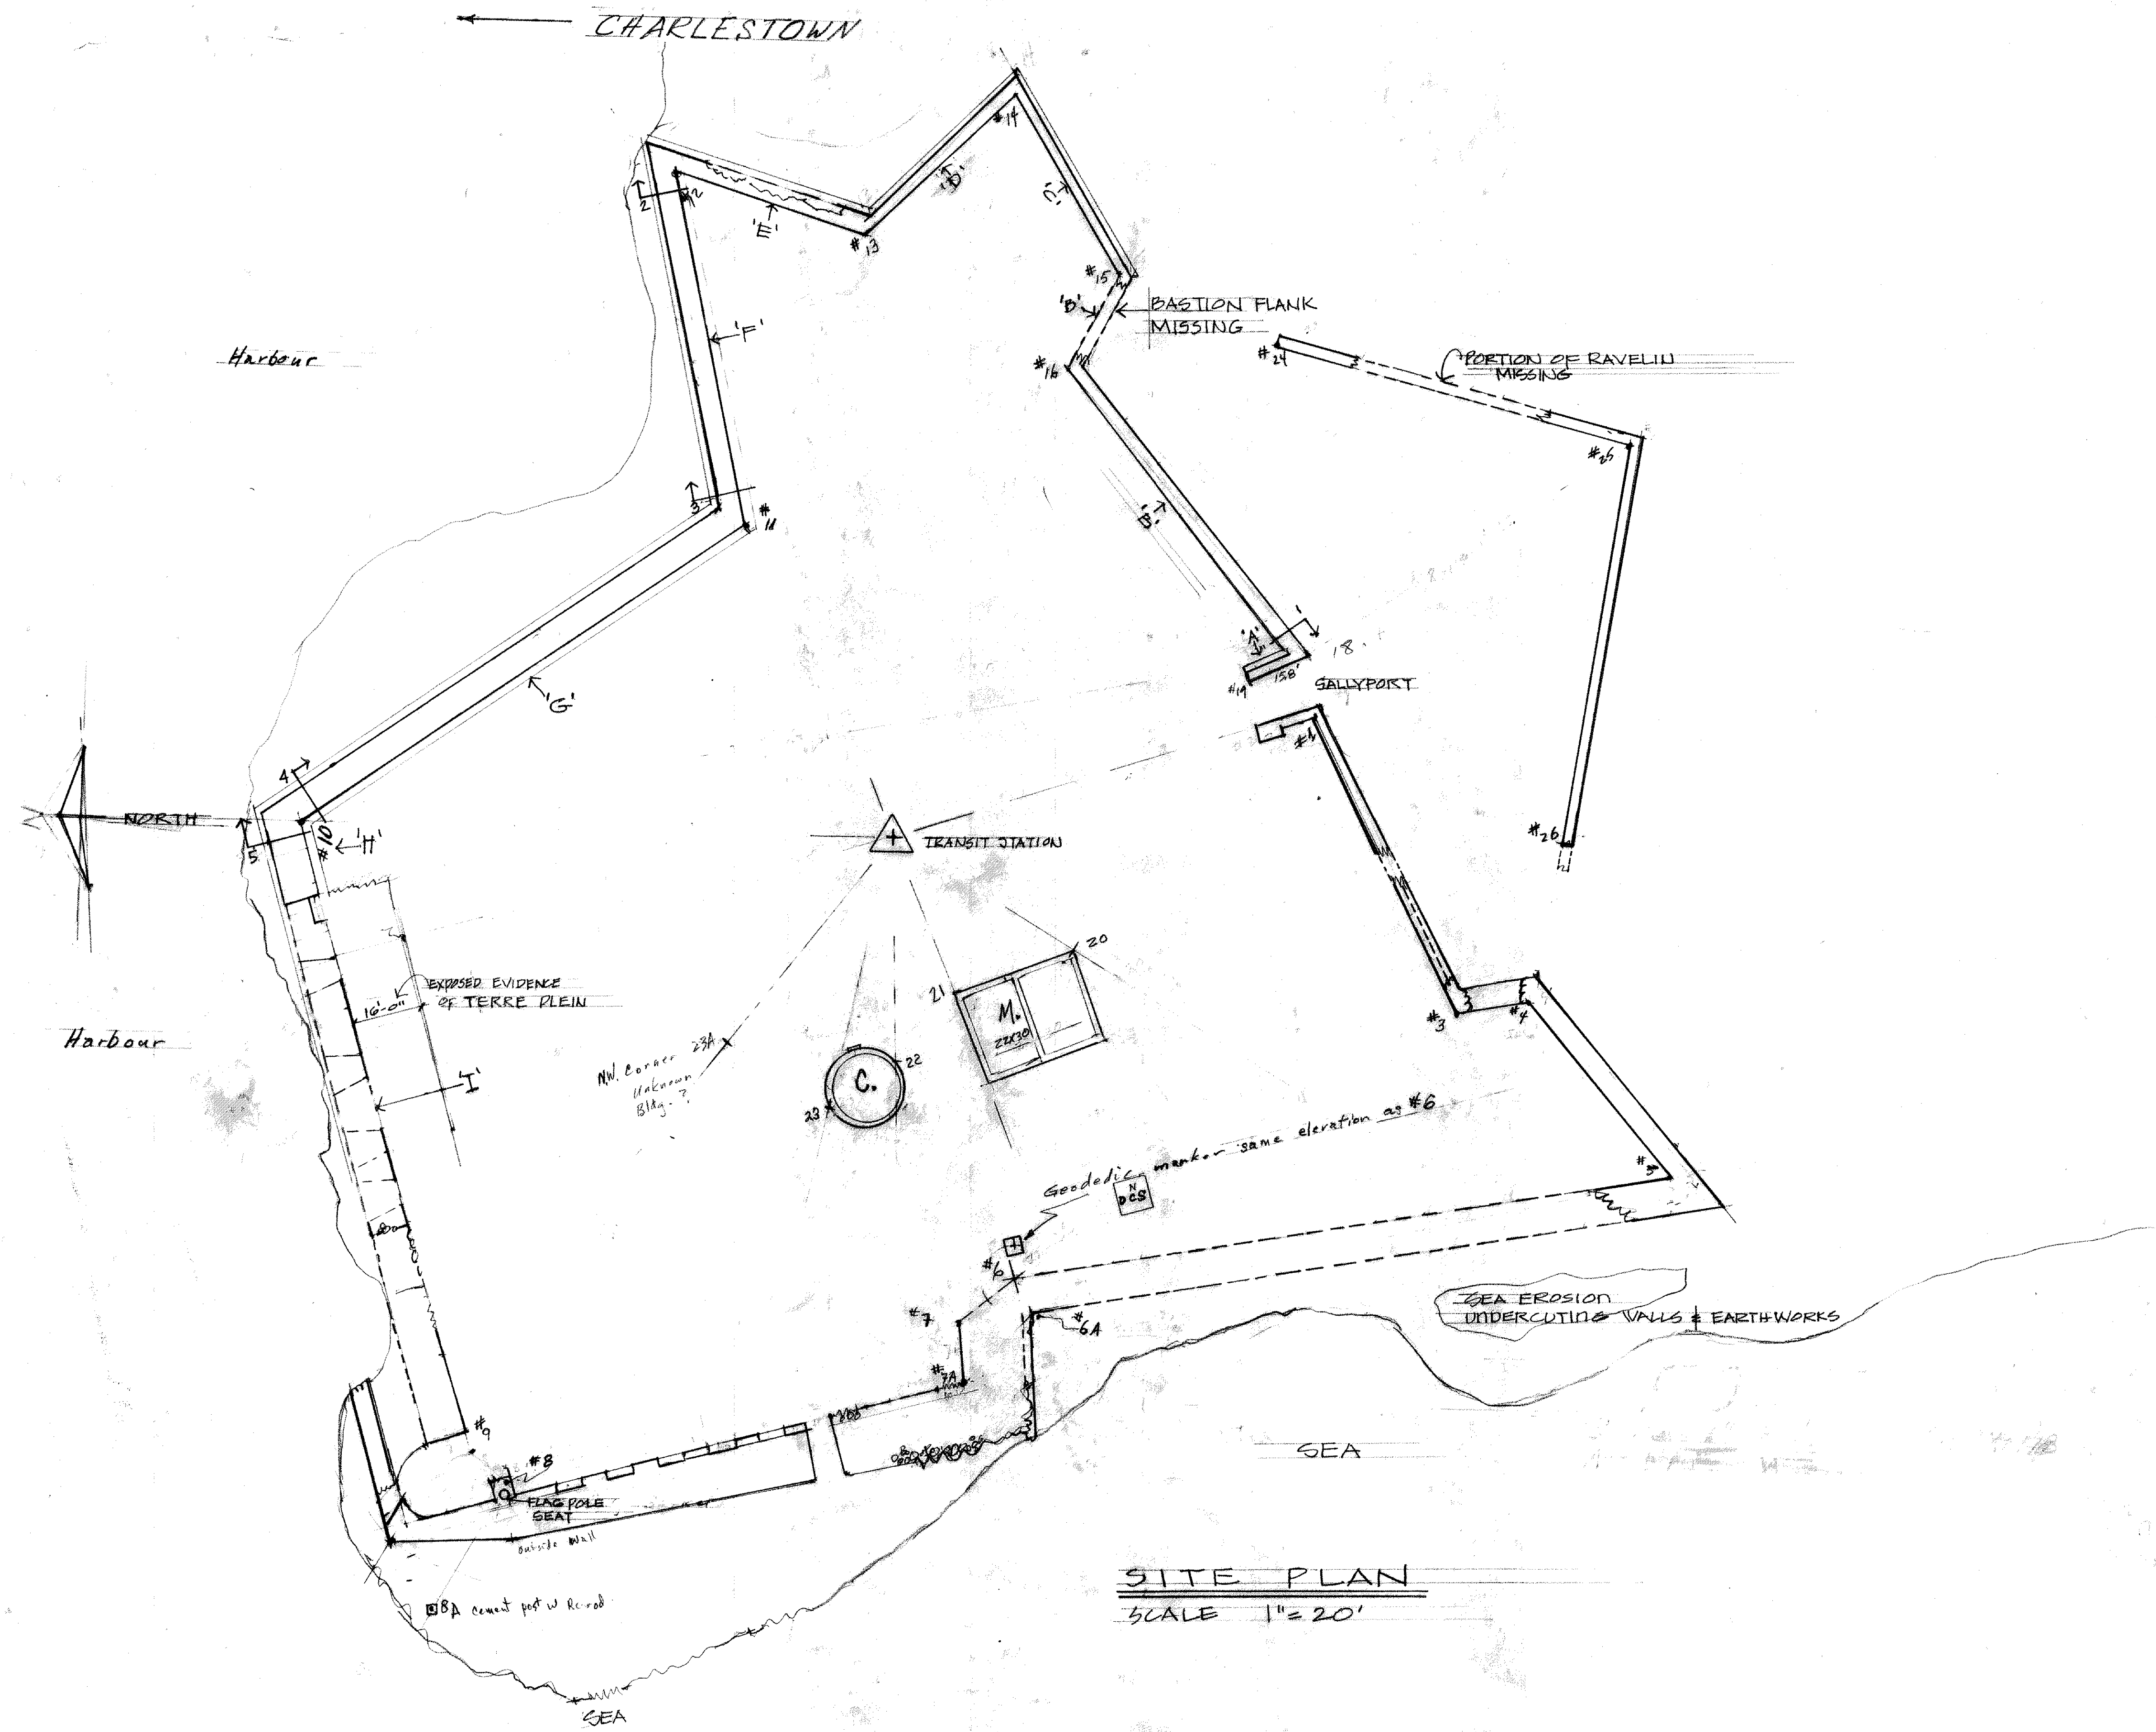

SITE PLAN	11/98
FORT CHARLES, NEVIS	
CARIBBEAN VOLUNTEER EXPEDITIONS BOX 388 CORNING NY 14830 USA	