



REMNANT OF
WATER WHEEL

AQUADUCT

AQUADUCT

ANIMAL
ROUND


FACTORY

GREAT
HOUSE


GARDEN WALLS

WALLS

MANAGER'S
HOUSE

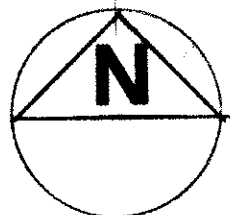

SITE PLAN

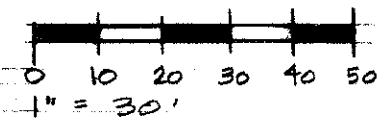

SITE PLAN



ESTATE LITTLE LA GRANGE, St. Croix, USVI

Prepared for the St. Croix Landmarks Society


Prepared by Caribbean Volunteer Expeditions Box 388 Corning, NY 14830
Volunteers: A Herah, D and C Benedict, E and J Krebs, S Rice, N Prouty A. Bangoura



5/97

1

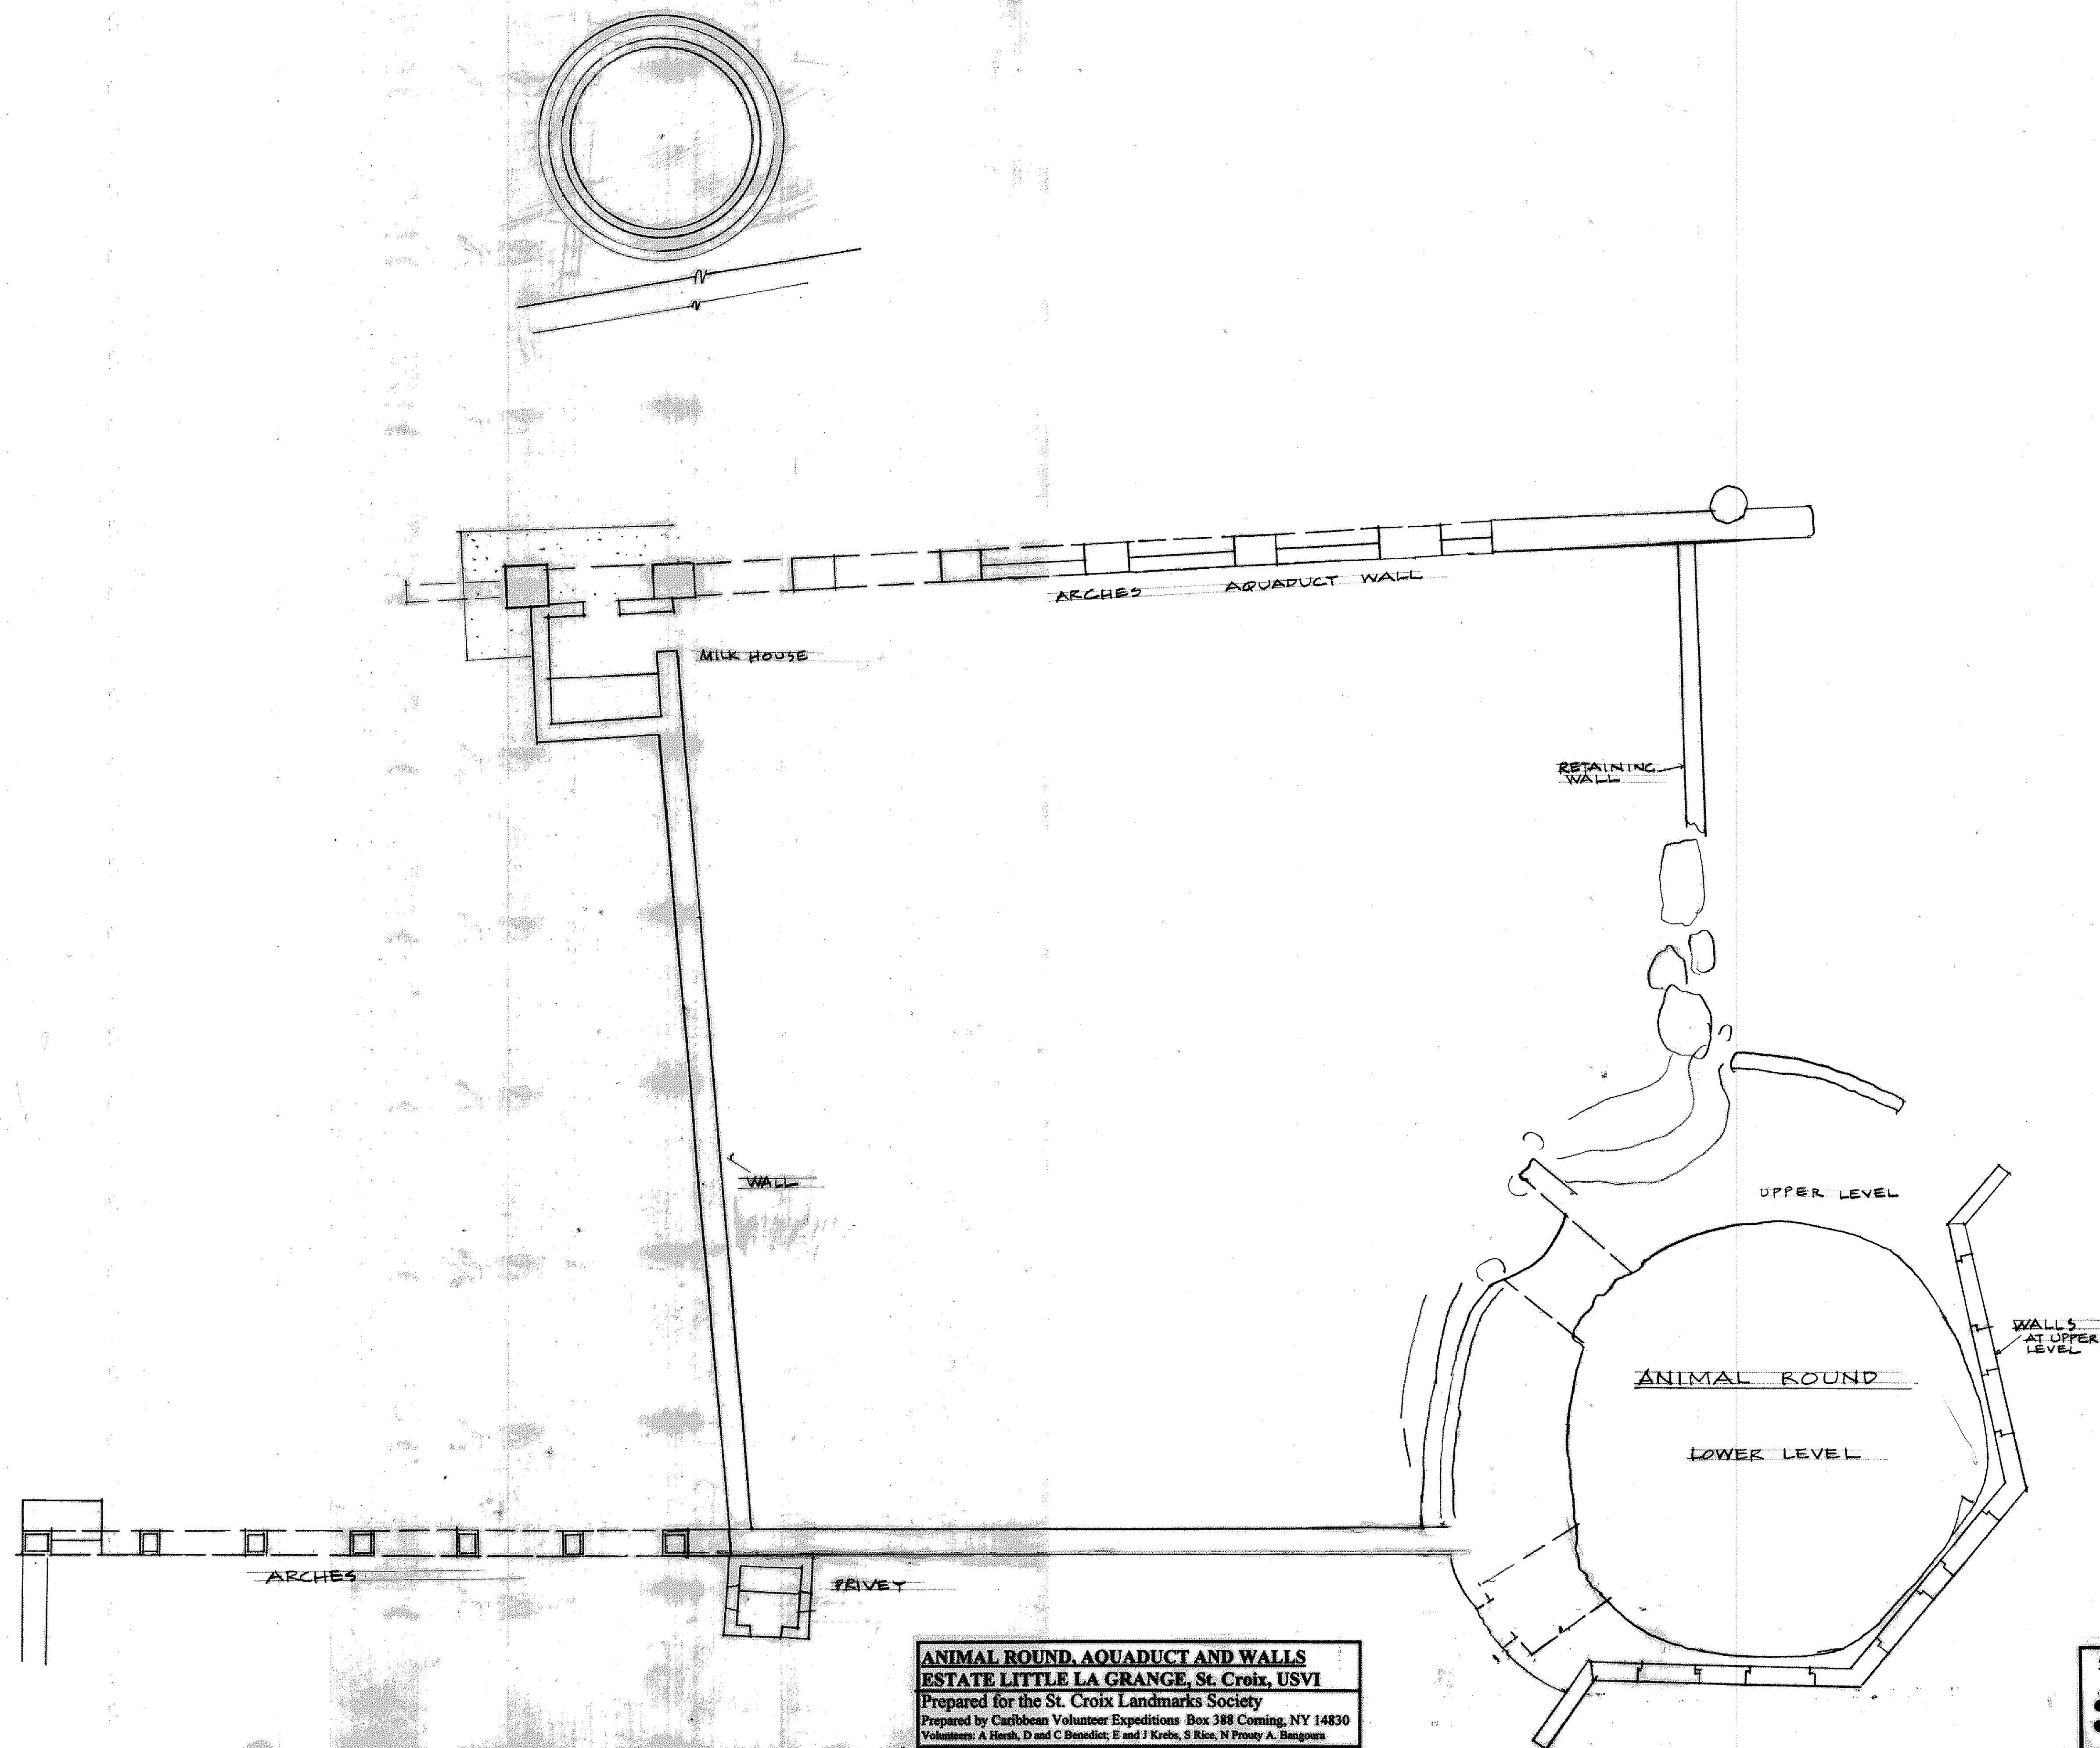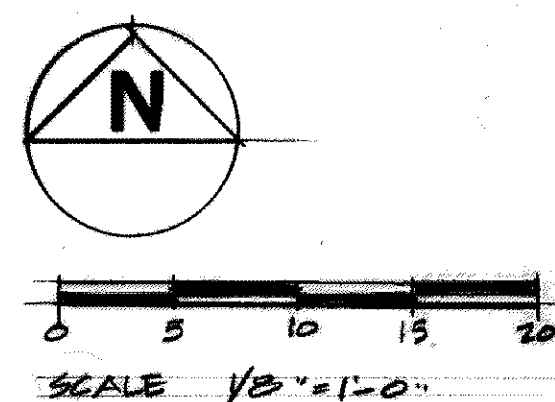


ANIMAL ROUND, AQUADUCT AND WALLS
ESTATE LITTLE LA GRANGE, St. Croix, USVI
Prepared for the St. Croix Landmarks Society
Prepared by Caribbean Volunteer Expeditions Box 388 Corning, NY 14830
Volunteers: A Herish, D and C Benedict; E and J Krebs, S Rice, N Prouty A. Bangoura

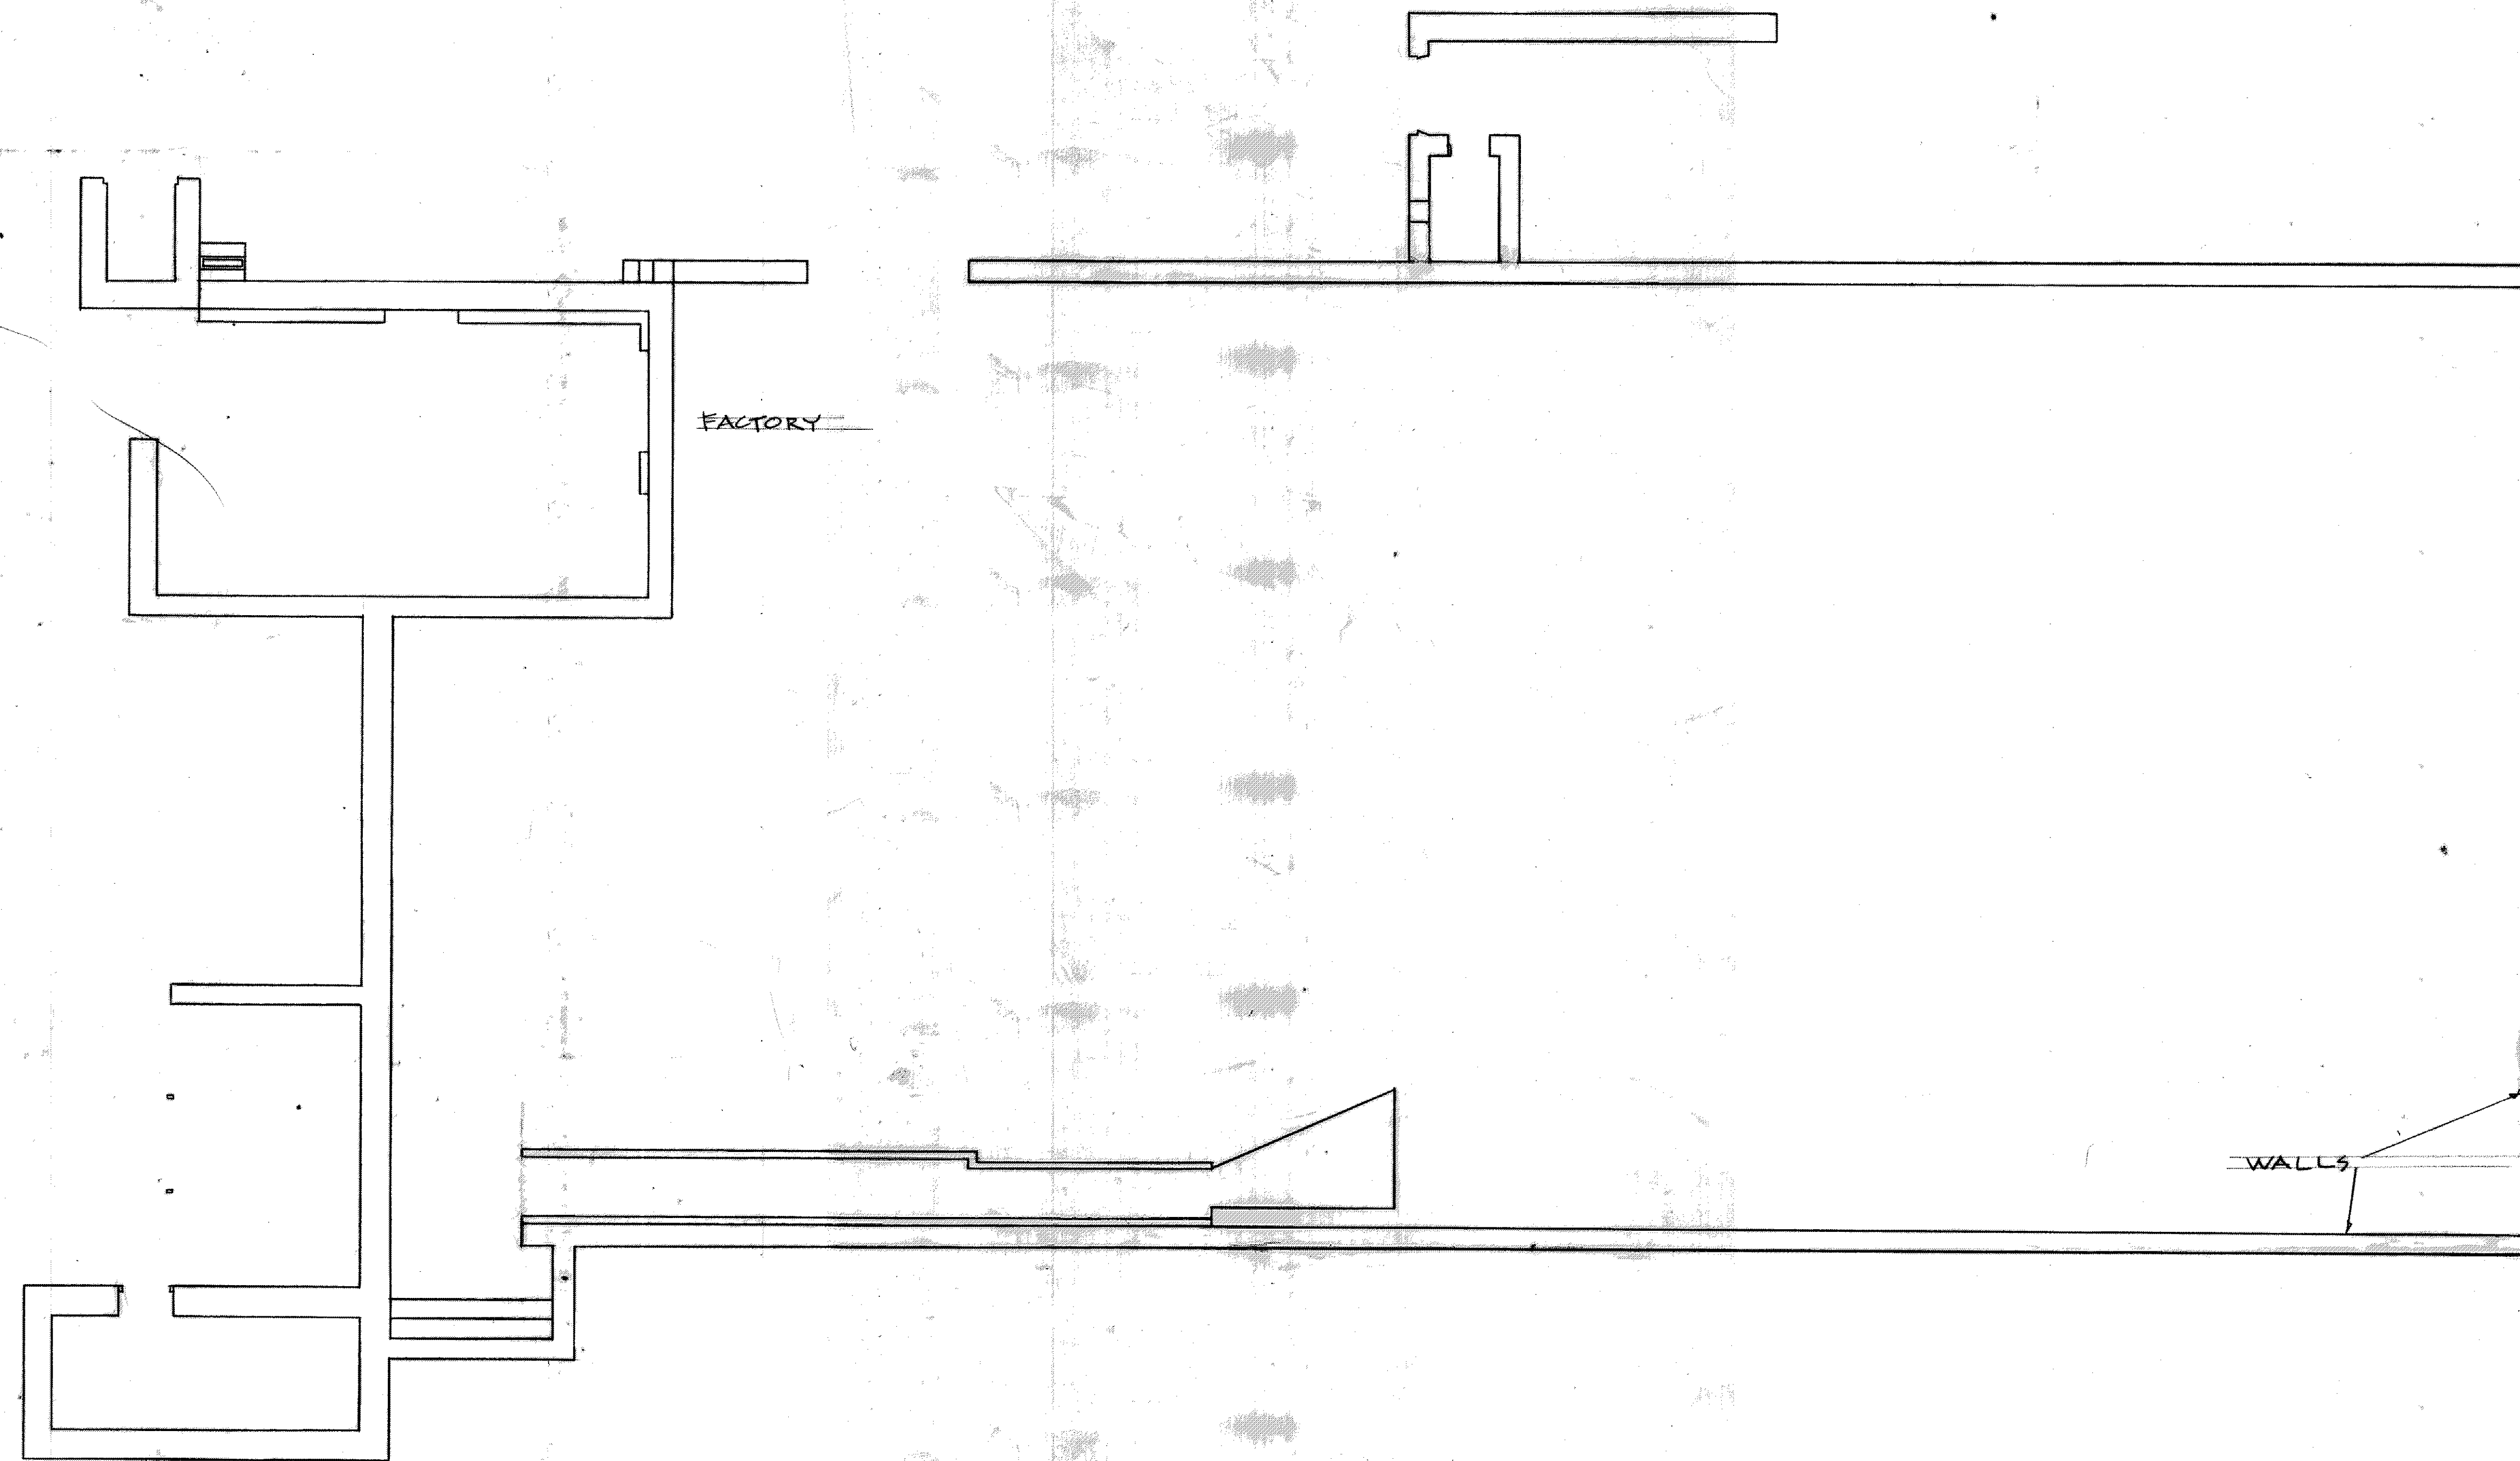


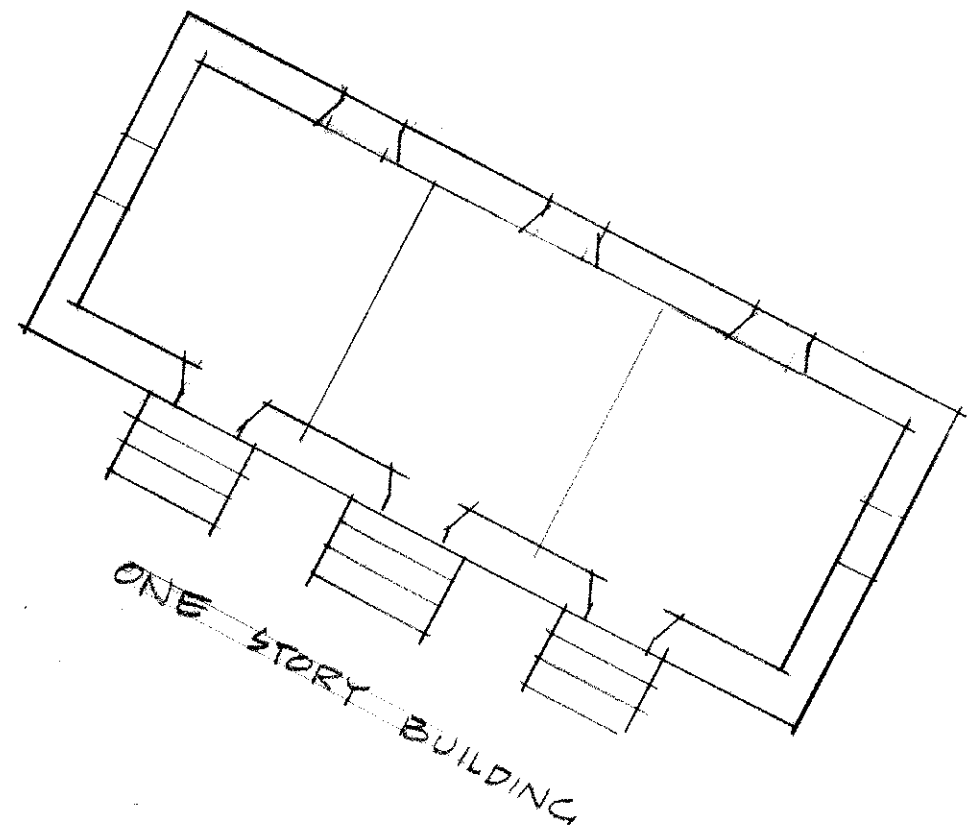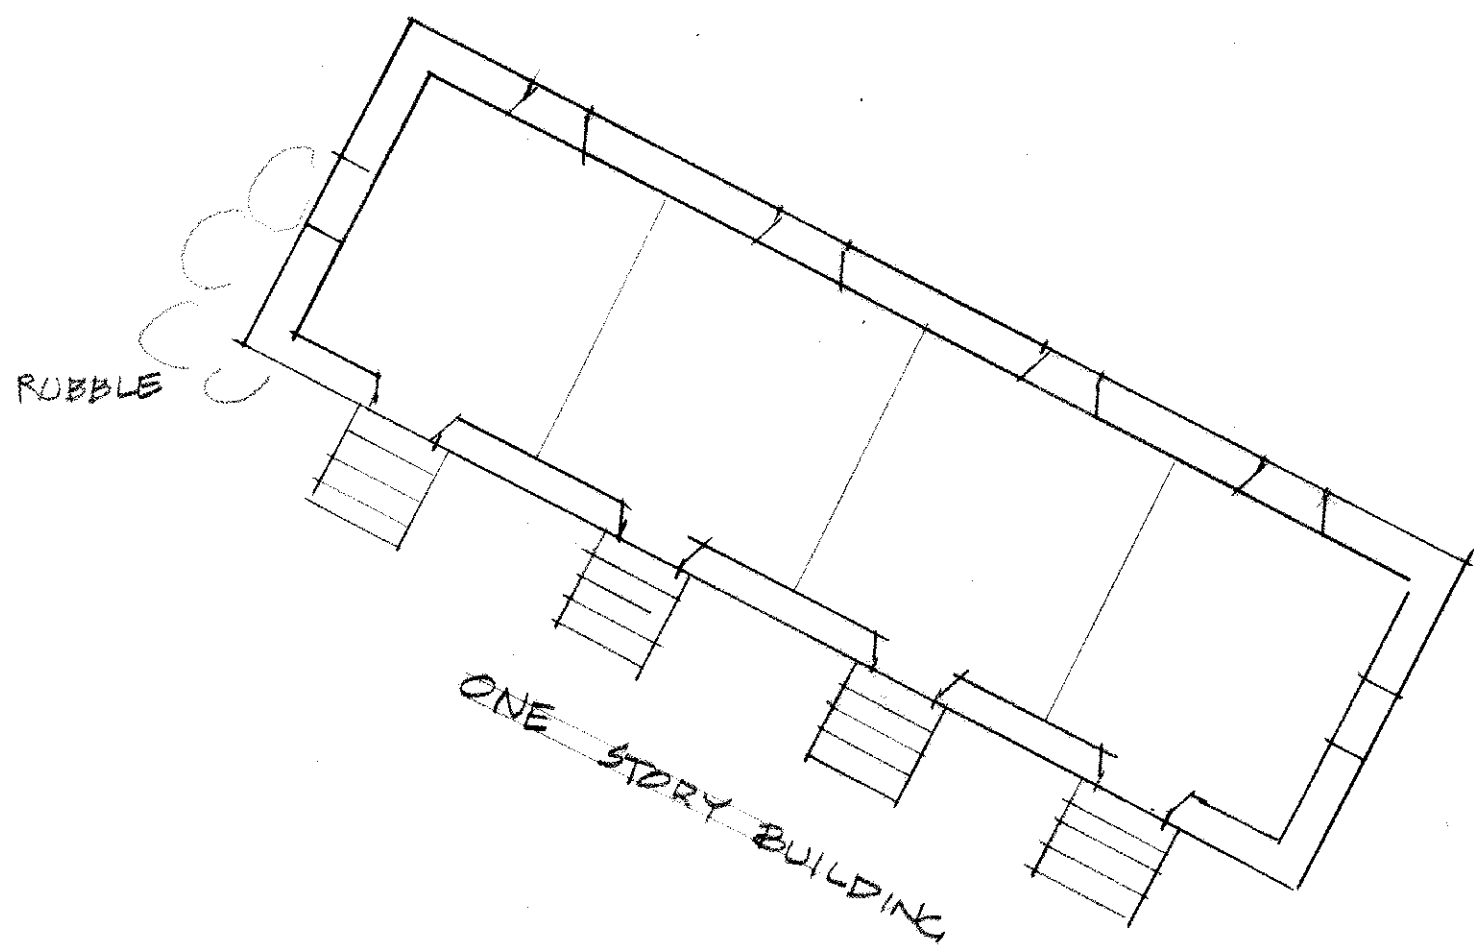

← A FIFTH STRUCTURE EXISTS
SOME DISTANCE DOWN THE
ROAD AND IS CURRENTLY
OCCUPIED

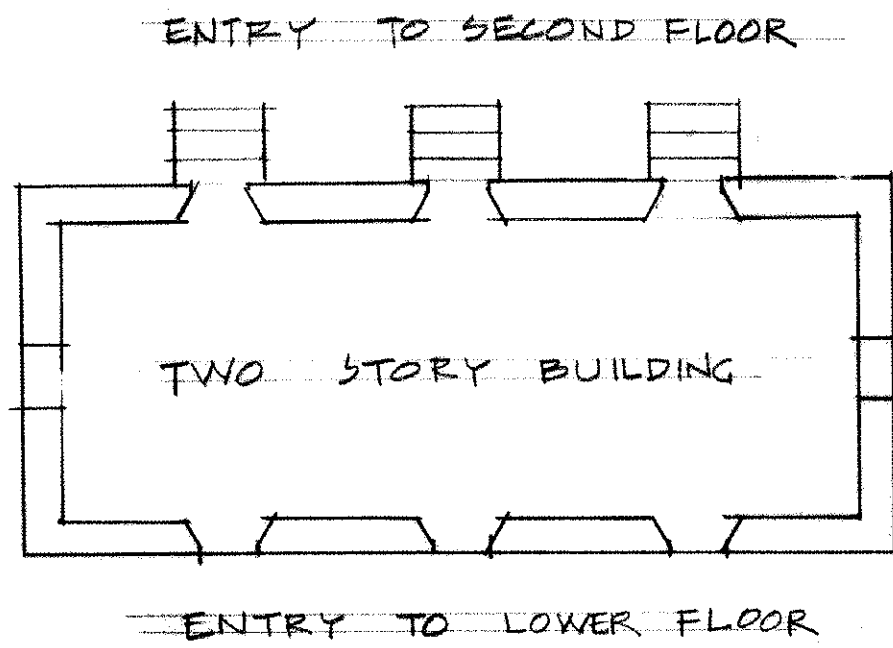

ROAD

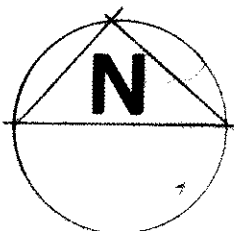

SCALE 1/8" = 1'-0"

SLAVE HOUSING
ESTATE LITTLE LA GRANGE, St. Croix, USVI
 Prepared for the St. Croix Landmarks Society
 Prepared by Caribbean Volunteer Expeditions Box 388 Corning, NY 14830
 Volunteers: A Herish, D and C Benedict; E and J Krebs, S Rice, N Prouty A. Bangoura

5/97

5