



BUILDINGS C AND F ESTATE CONCORDIA, ST CROIX, USVI

Prepared for the St. Croix Landmarks Society Prepared by Caribbean VolunteeExpeditions Box 388, Corning, NY 14830, USA Date: March 1995

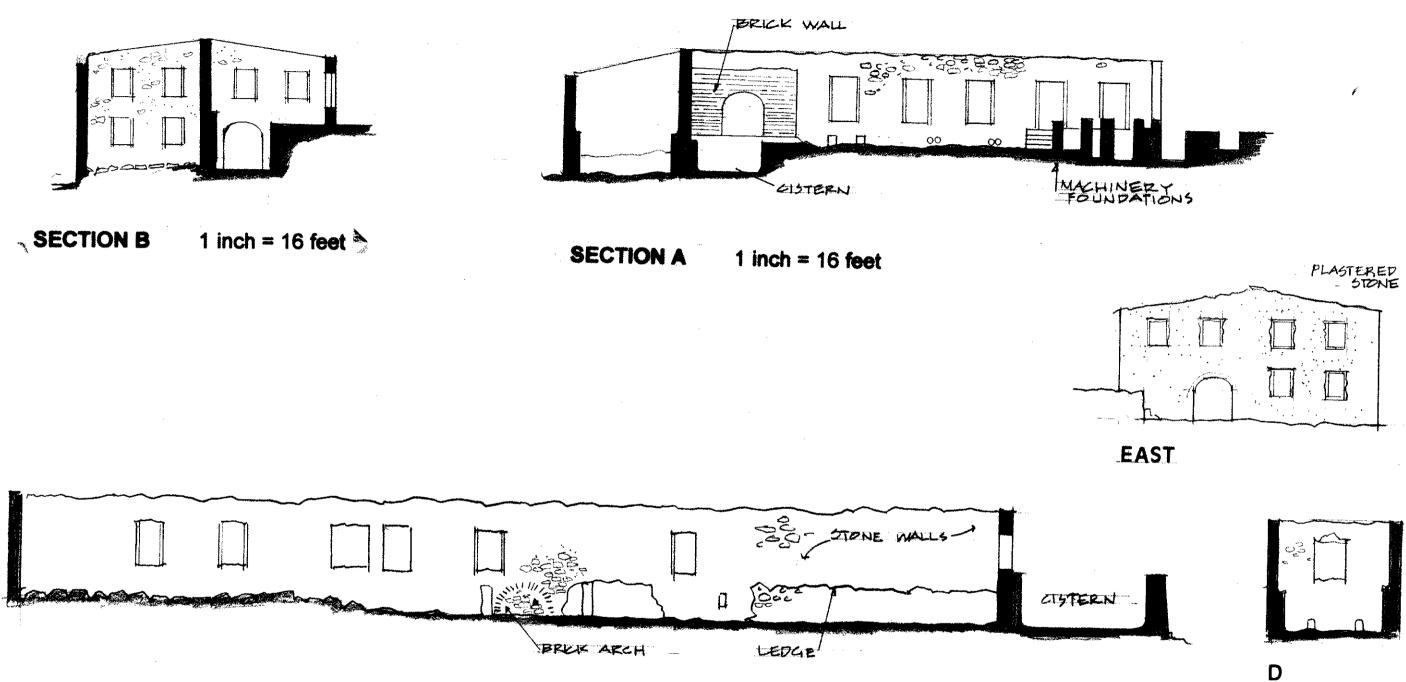




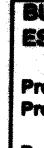


BUILDING A - FACTORY BUILDING ESTATE CONCORDIA, ST CROIX, USVI Prepared for the St. Croix Landmarks Society

Prepared by Caribbean Volunteer Expeditions Box 388, Corning, NY 14830, USA Date: March 1995

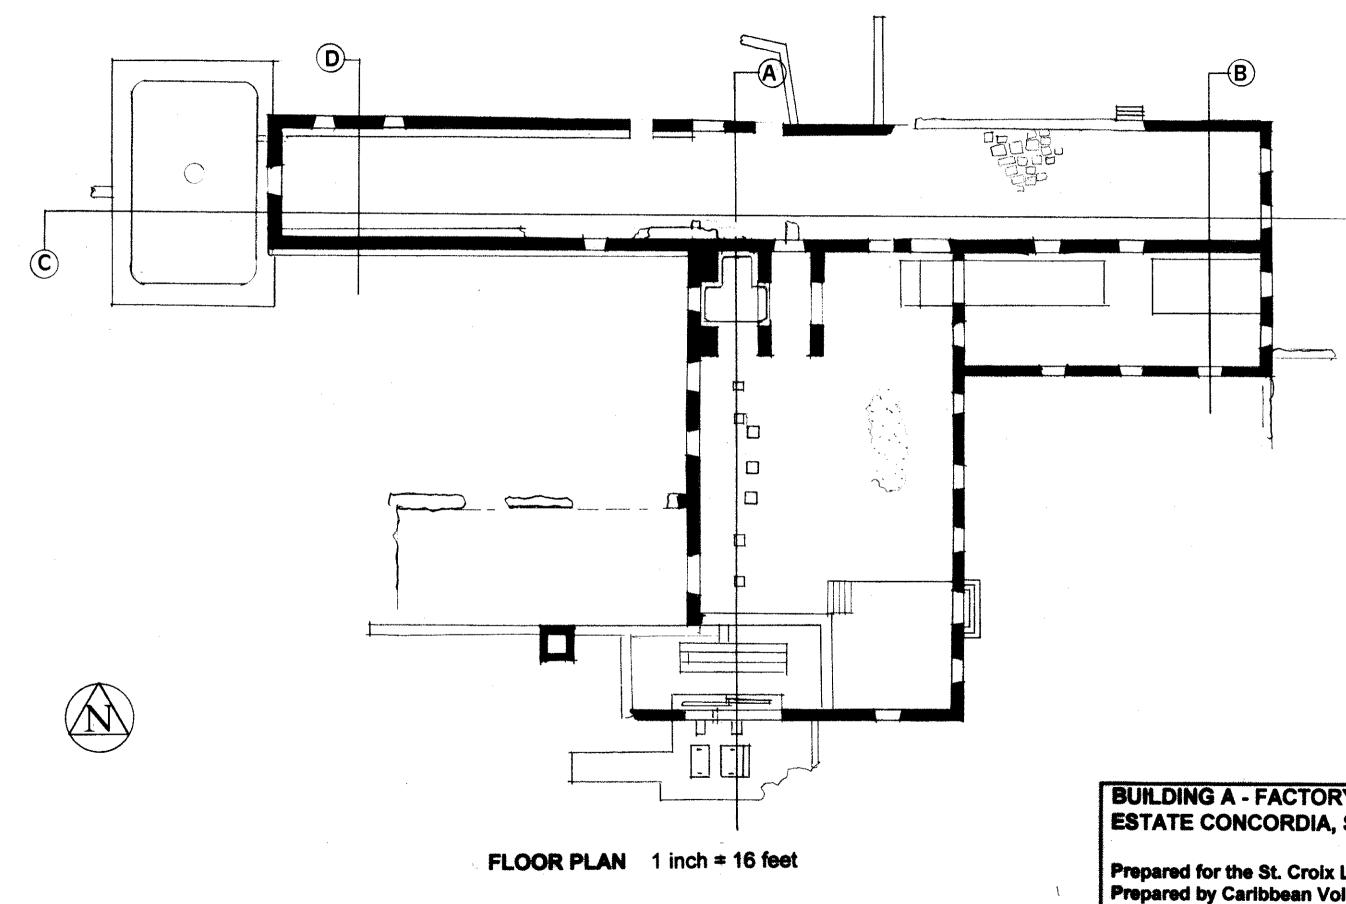


BUILDING A - FACTORY BUILDING ESTATE CONCORDIA, ST CROIX, USVI

Prepared for the St. Croix Landmarks Society **Prepared by Caribbean Volunteer Expeditions** Box 388, Corning, NY 14830, USA Date: March 1995

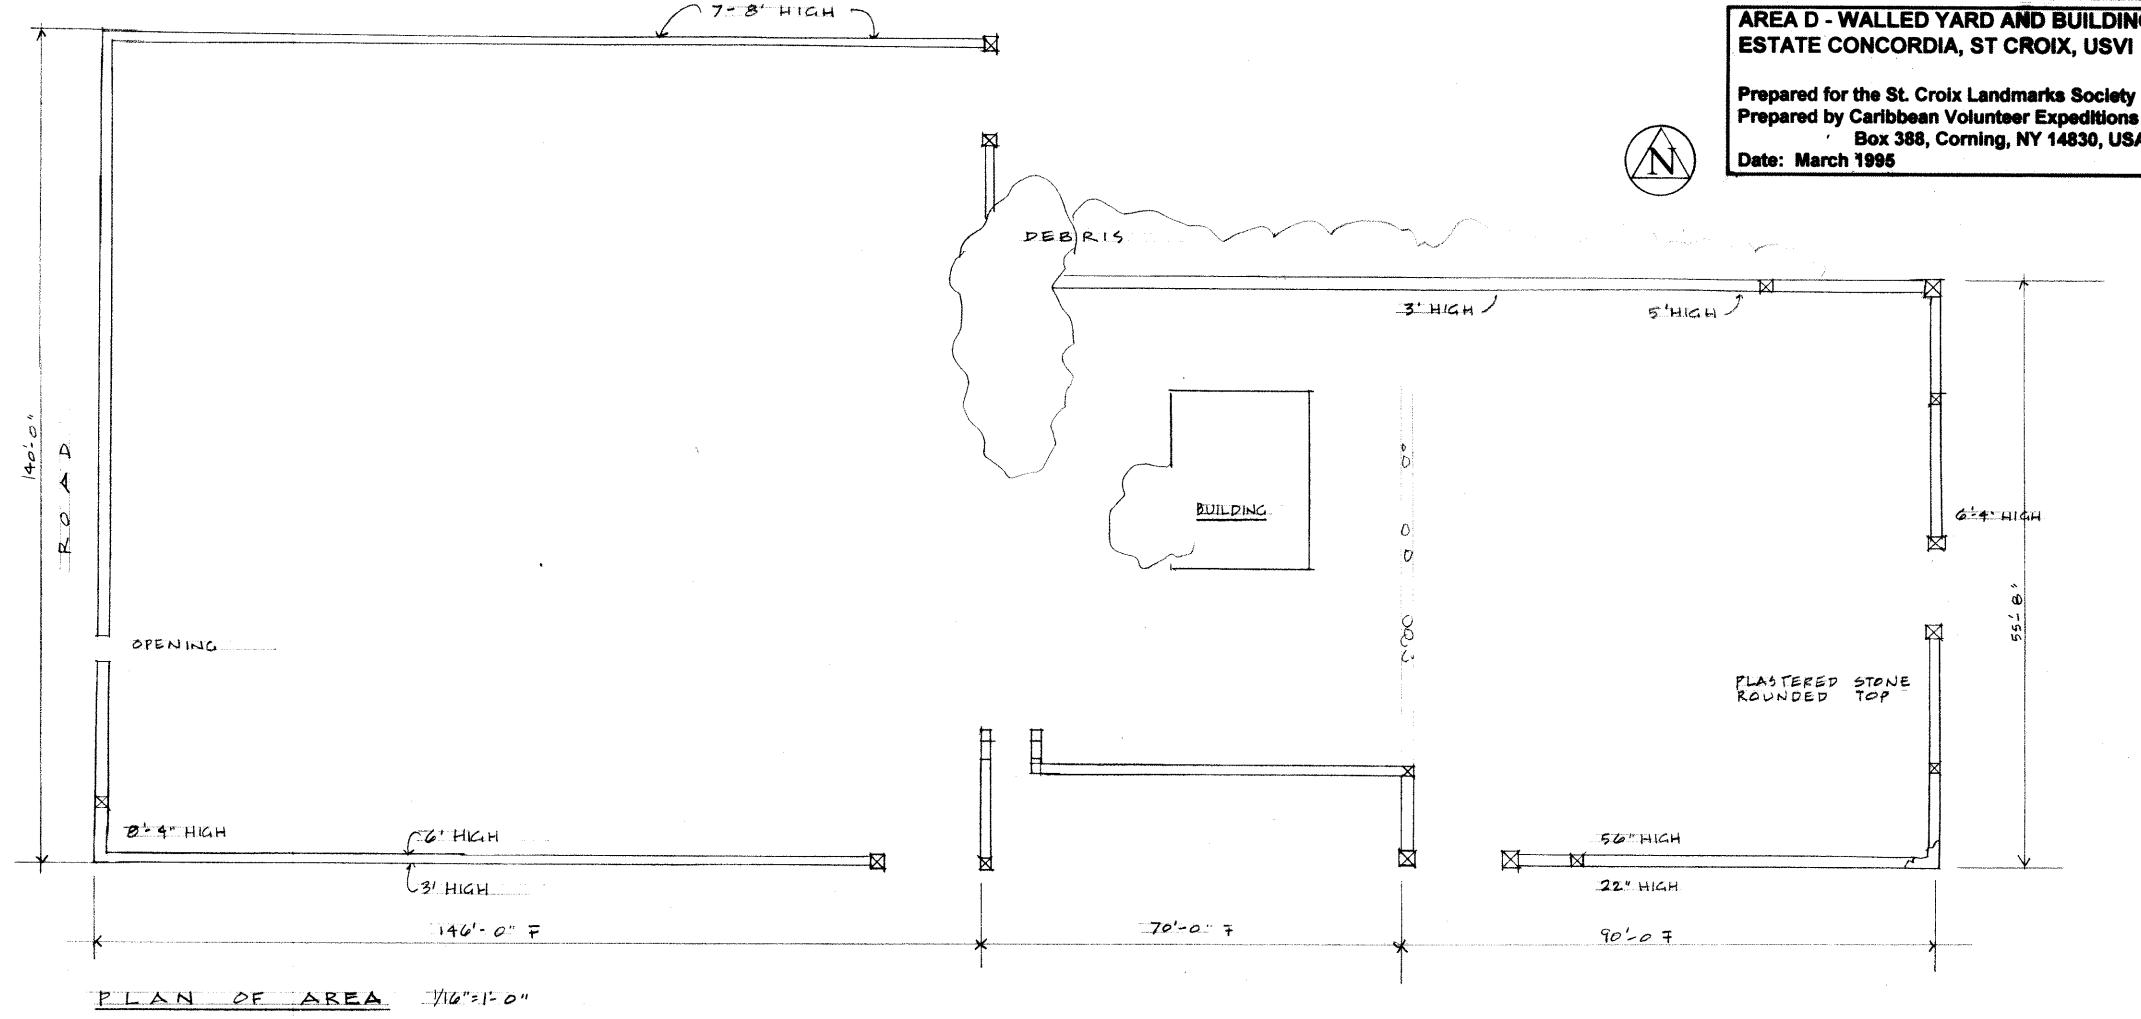

AREA D - WALLED YARD AND BUILDING ESTATE CONCORDIA, ST CROIX, USVI

Prepared by Caribbean Volunteer Expeditions Box 388, Corning, NY 14830, USA

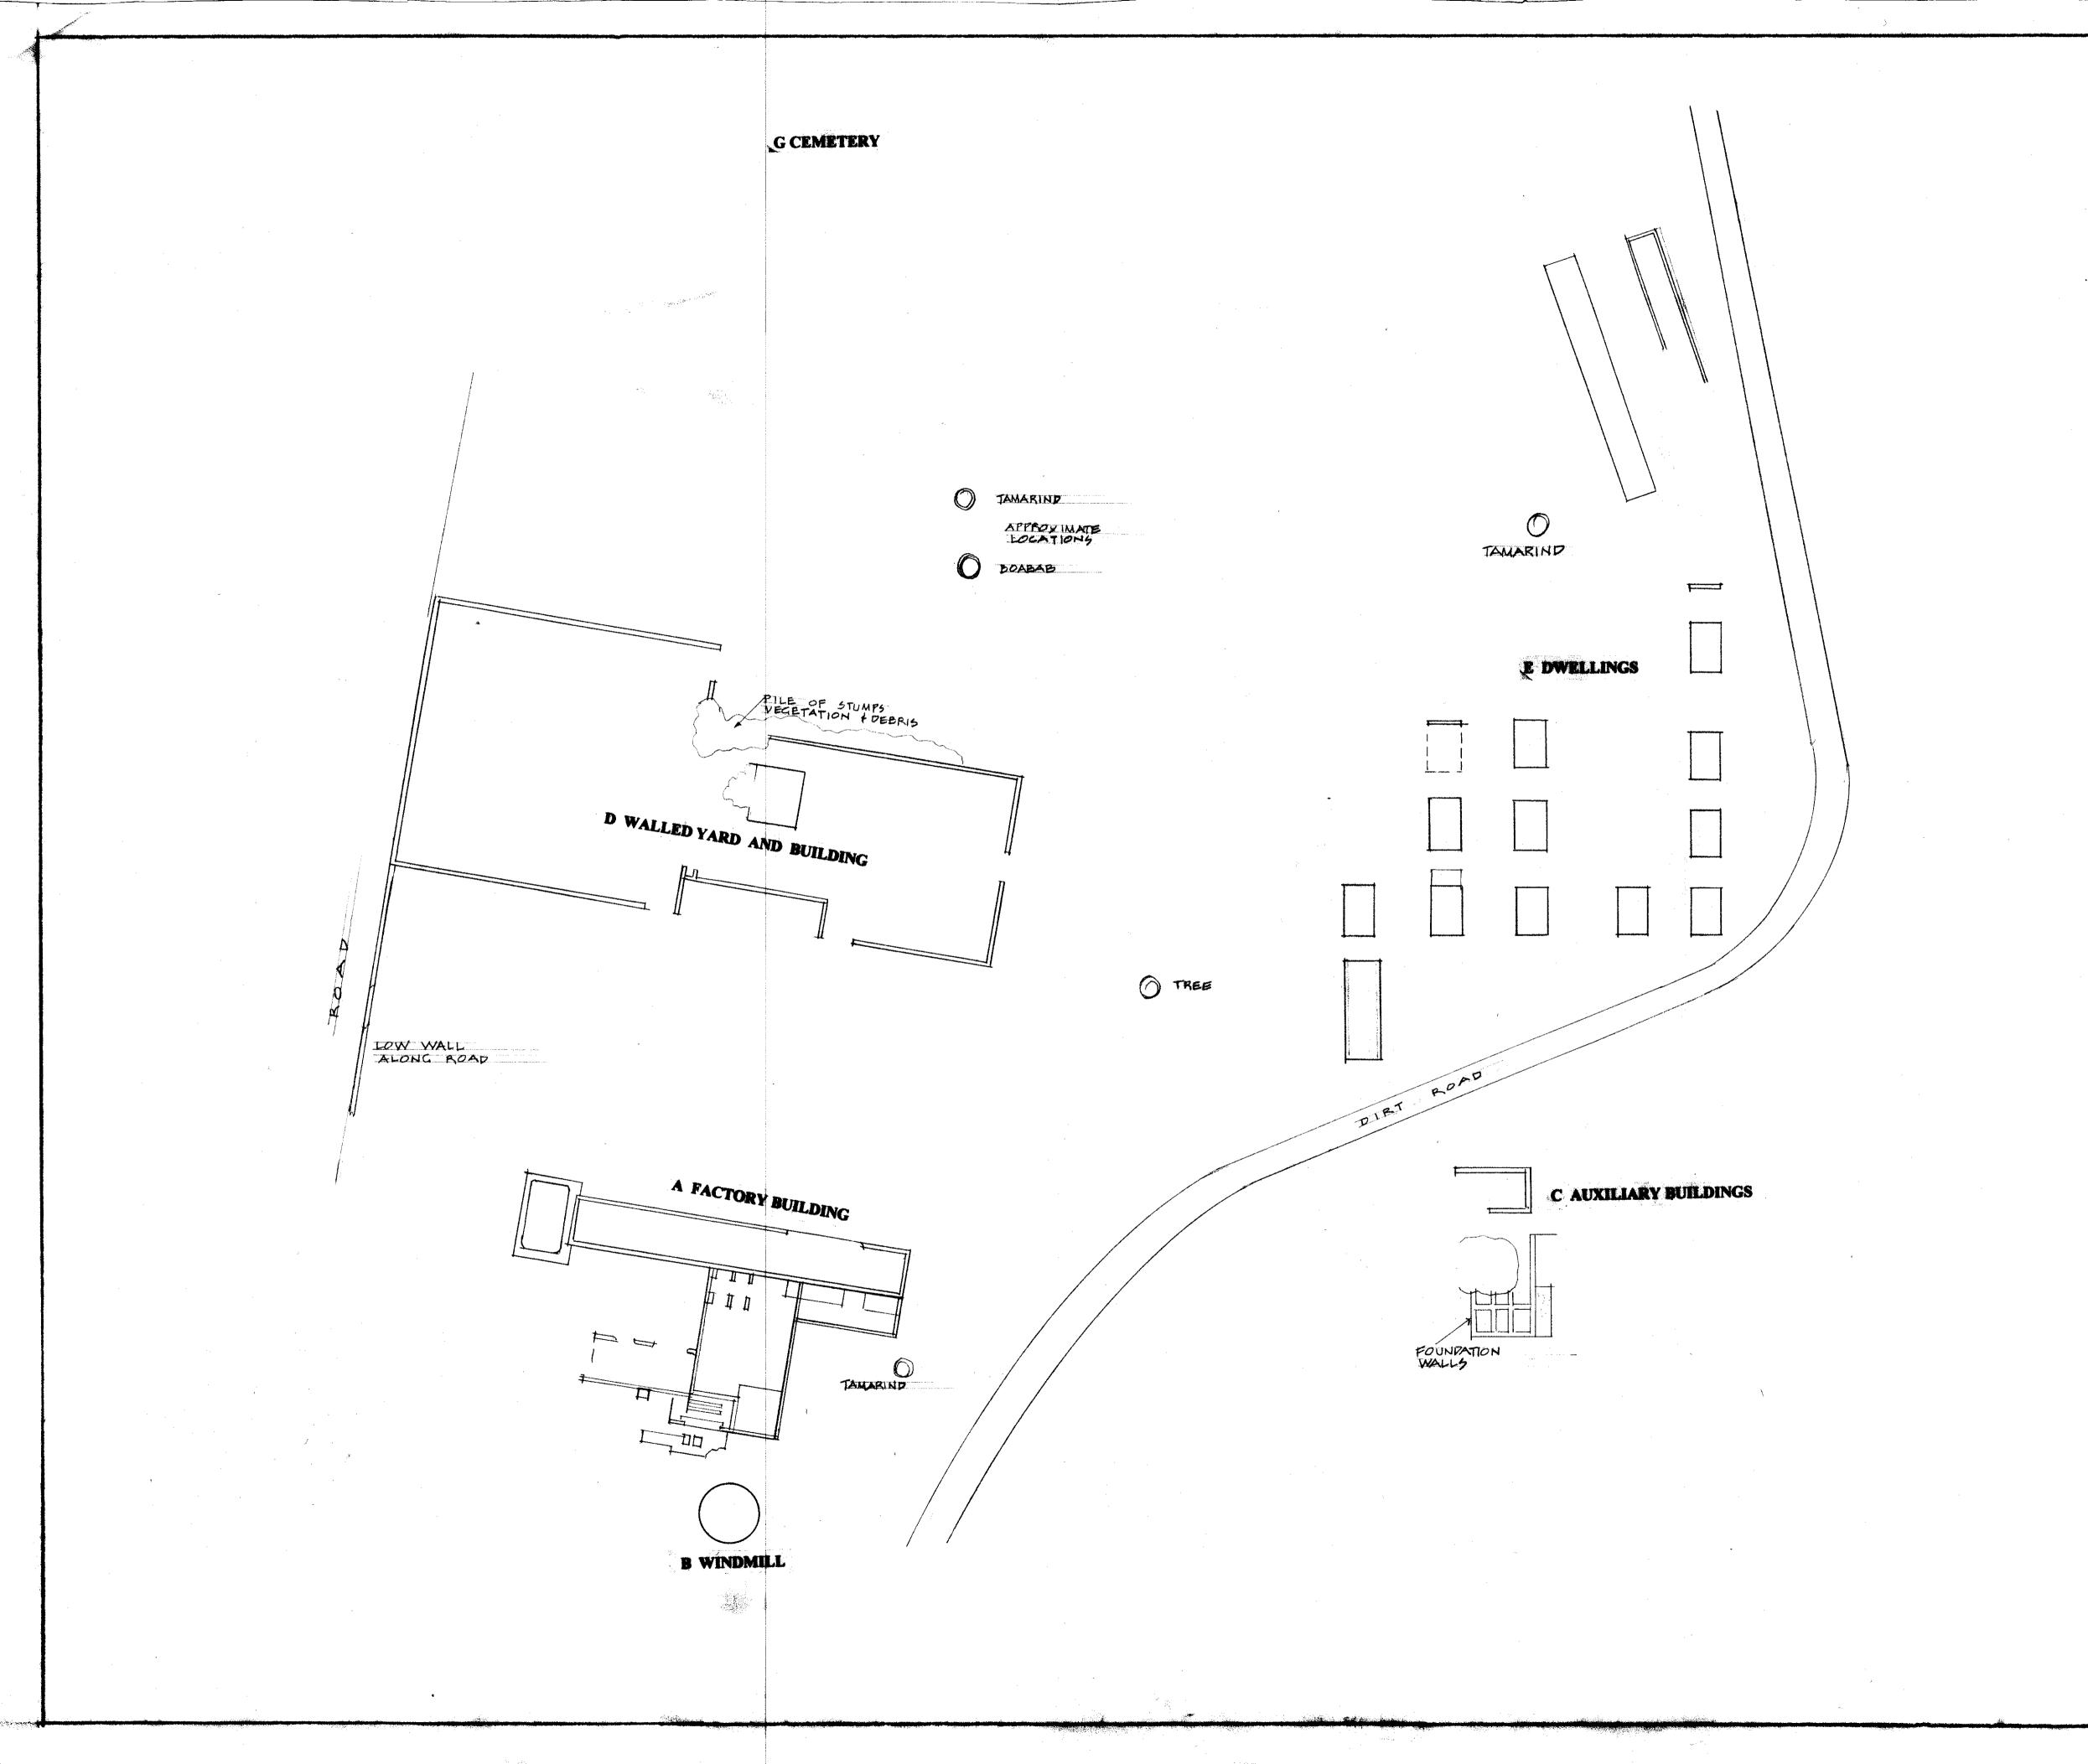


SITE PLAN 1 inch = 40 feet ESTATE CONCORDIA, ST CROIX, USVI

F CISTERN

Prepared for the St. Croix Landmarks Society Prepared by Caribbean Volunteer Expeditions Box 388, Corning, NY 14830, USA

Date: March 1995

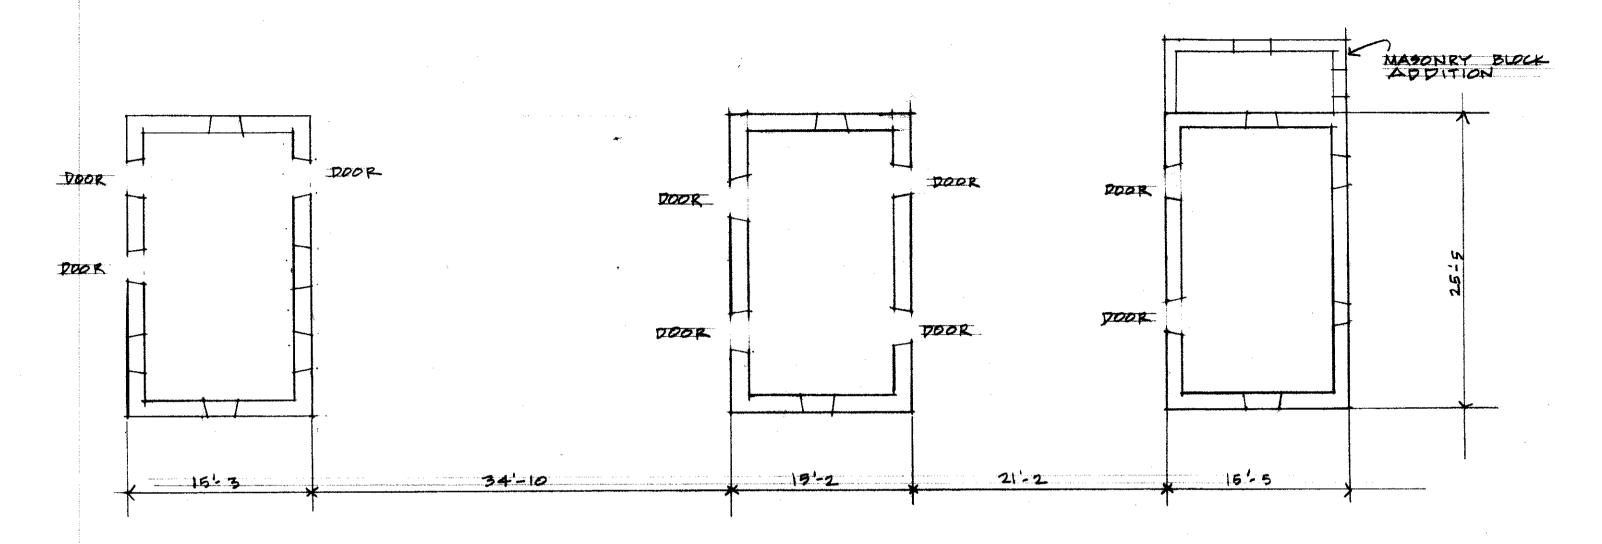

TYPICAL SLAVE DWELLINGS

1/8"=1-0"

