

SITE PLAN DIAGRAM

ROXBOROUGH PLANTATION


TOBAGO

CARIBBEAN VOLUNTEER EXPEDITIONS
 Box 388, Corning New York 14830 607-962-7846

4/01


SHEET

1

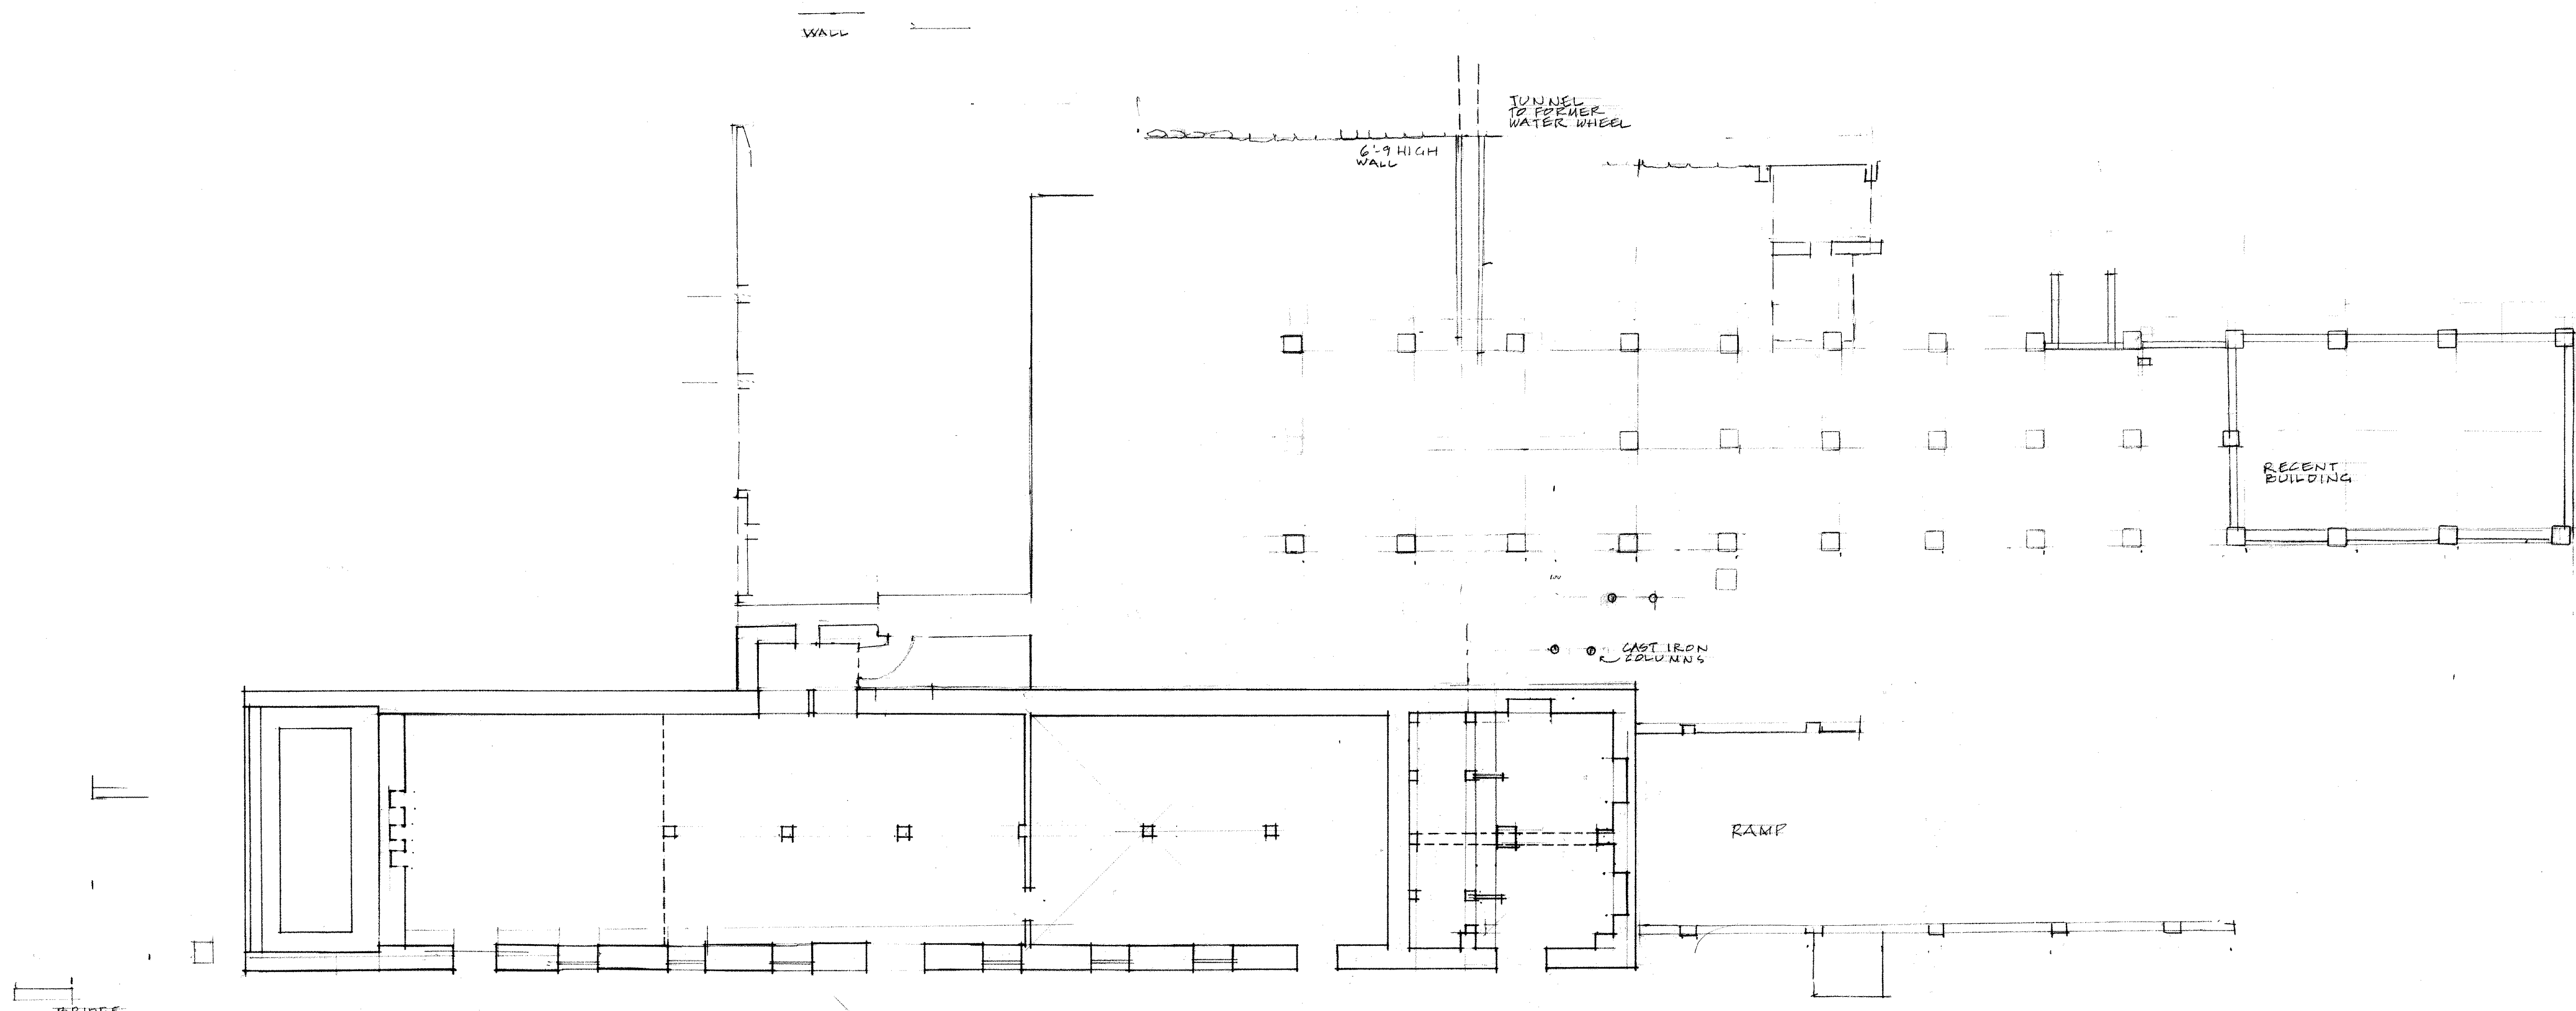

PLAN 1/8" = 1'-0"
 EXISTING

LOWER LEVEL- FACTORY BUILDING	4/01
ROXBOROUGH PLANTATION TOBAGO	SHEET
CARIBBEAN VOLUNTEER EXPEDITIONS Box 388, Coming New York 14830 607-962-7846	2

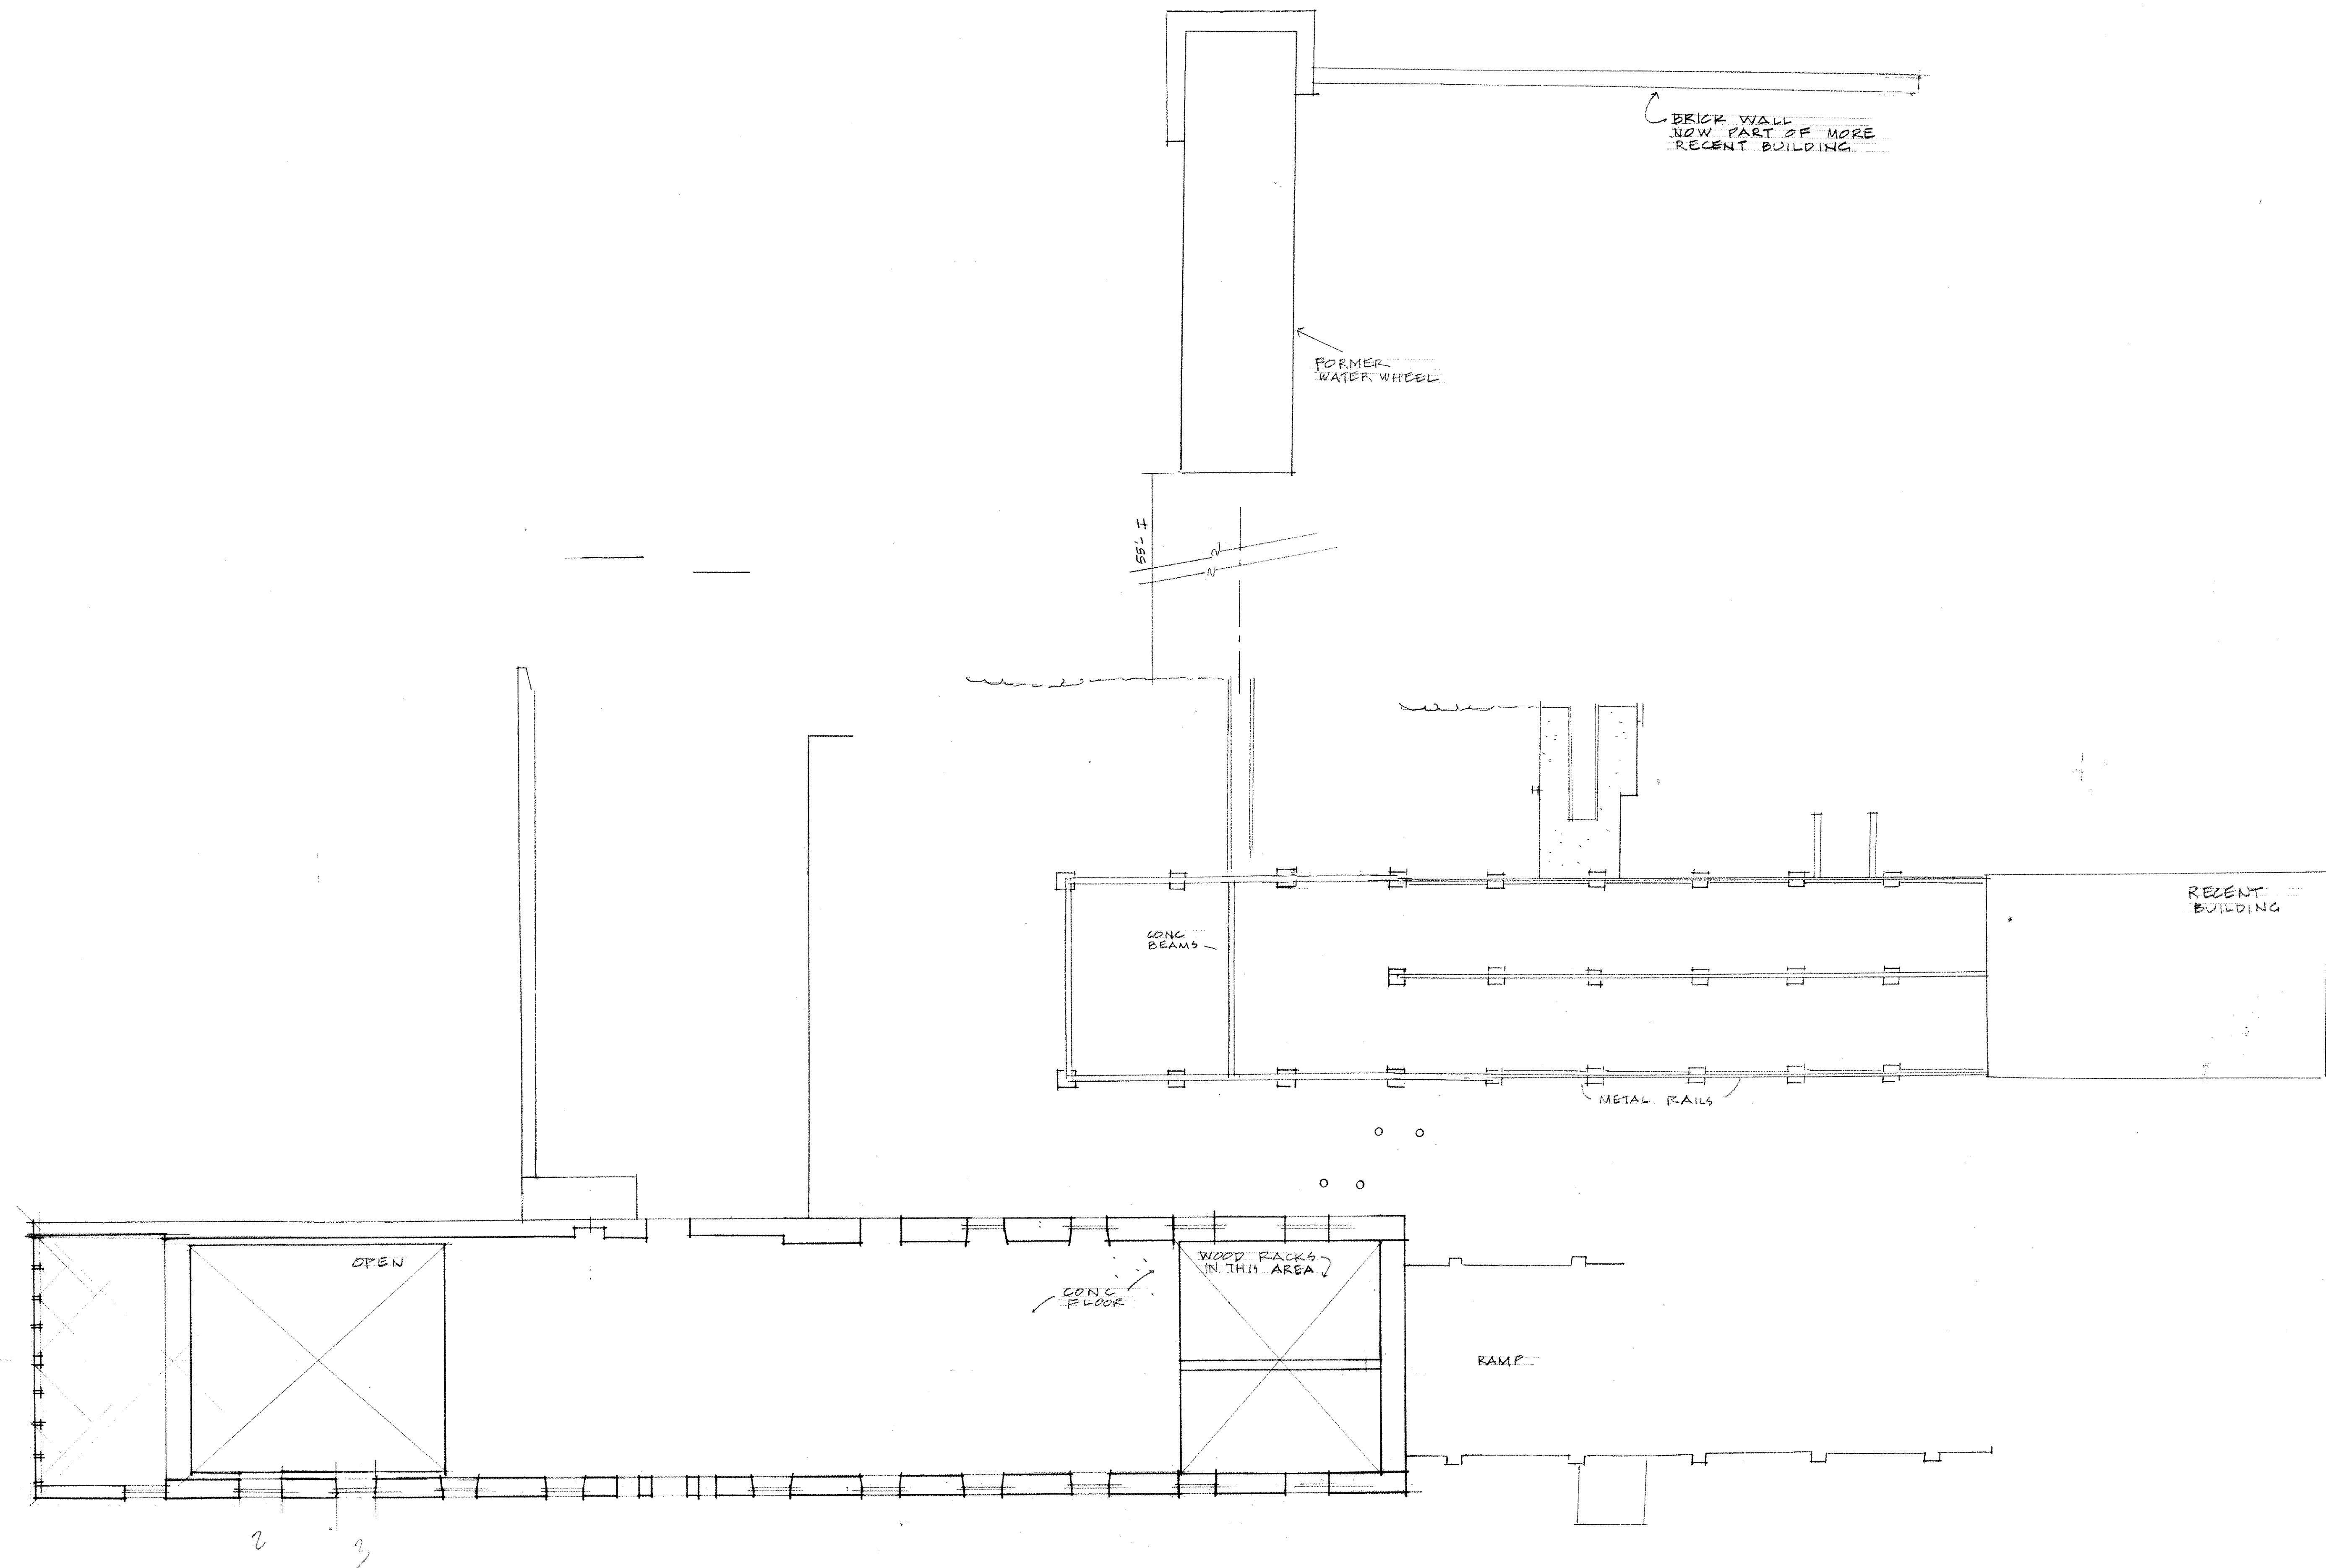

PLAN 1/8" = 1'-0"
EXISTING

UPPER LEVEL- FACTORY BUILDING

4/01


ROXBOROUGH PLANTATION

TOBAGO


SHEET

3


CARIBBEAN VOLUNTEER EXPEDITIONS
Box 388, Corning New York 14830 607-962-7846

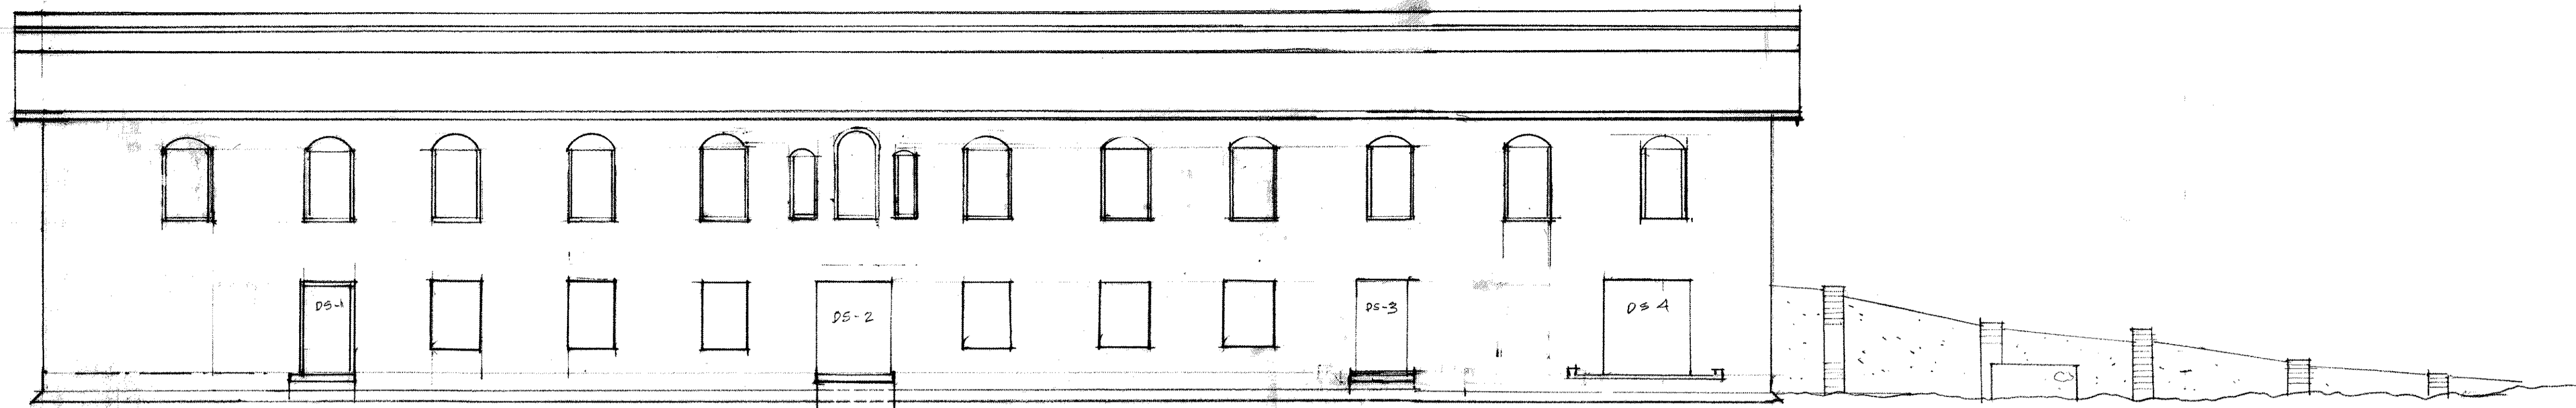


SOUTH 1/8"

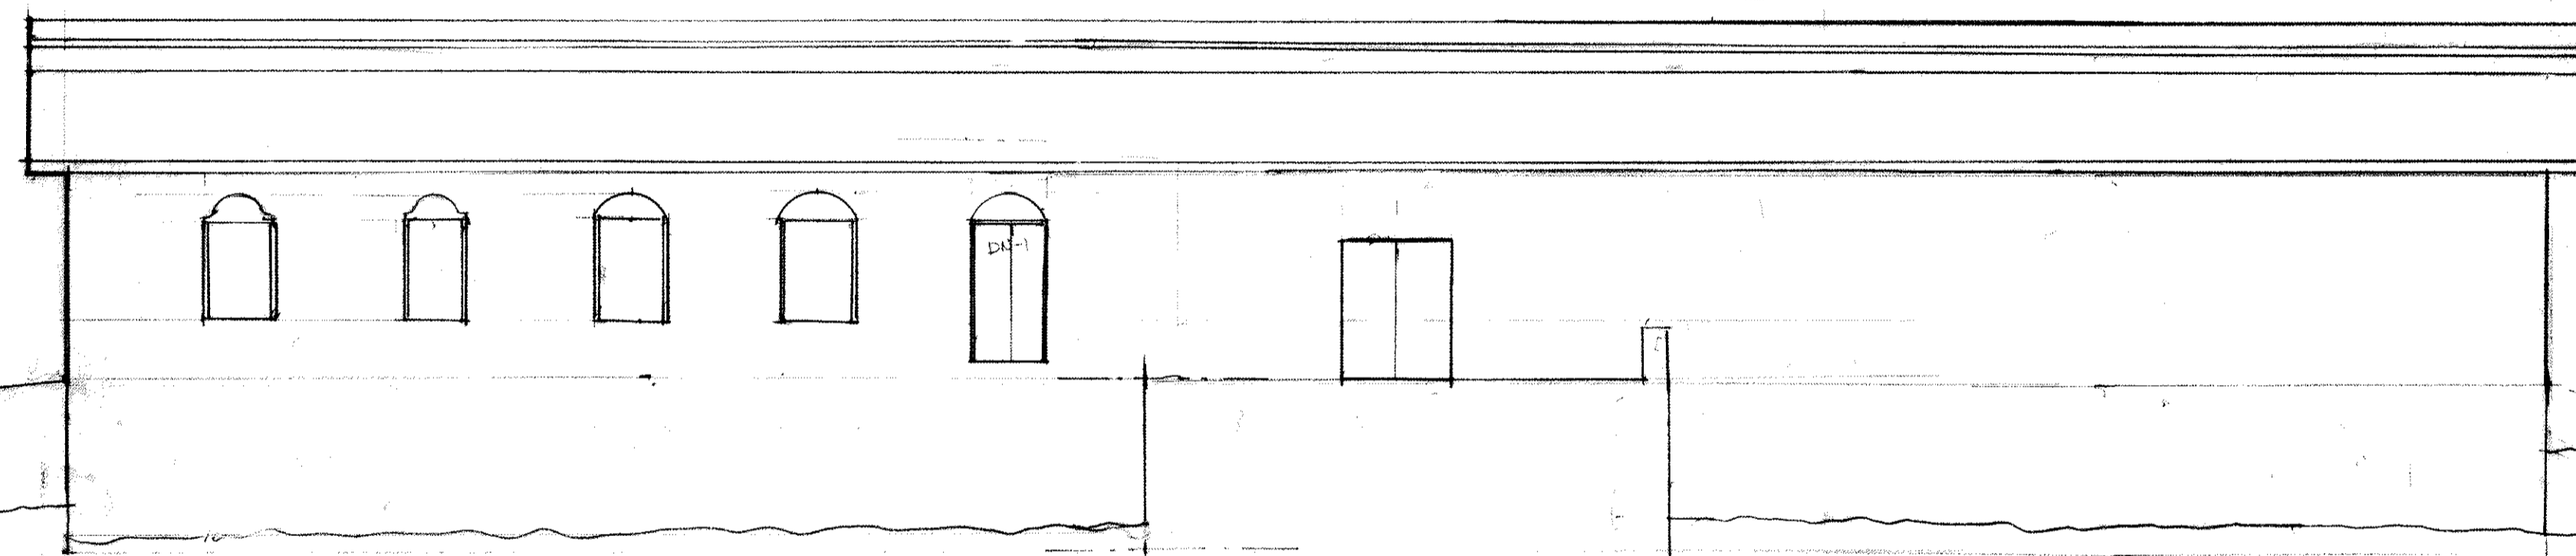


NORTH 1/8"

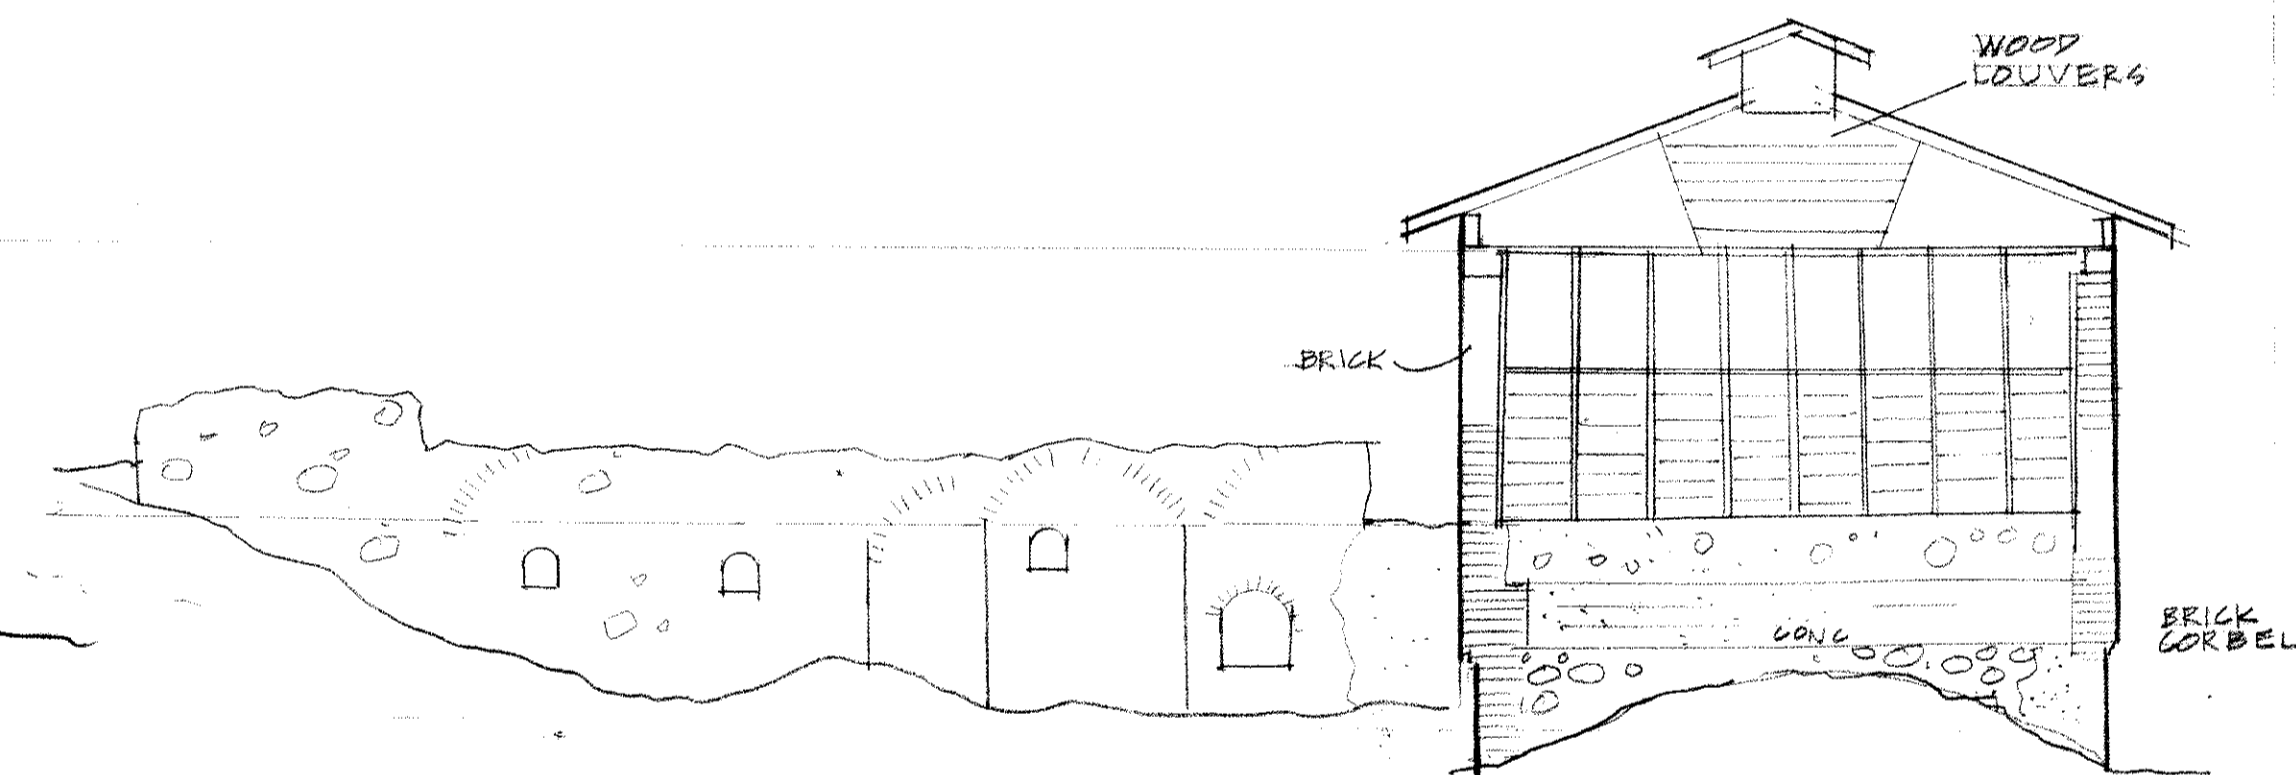

WEST 1/8"

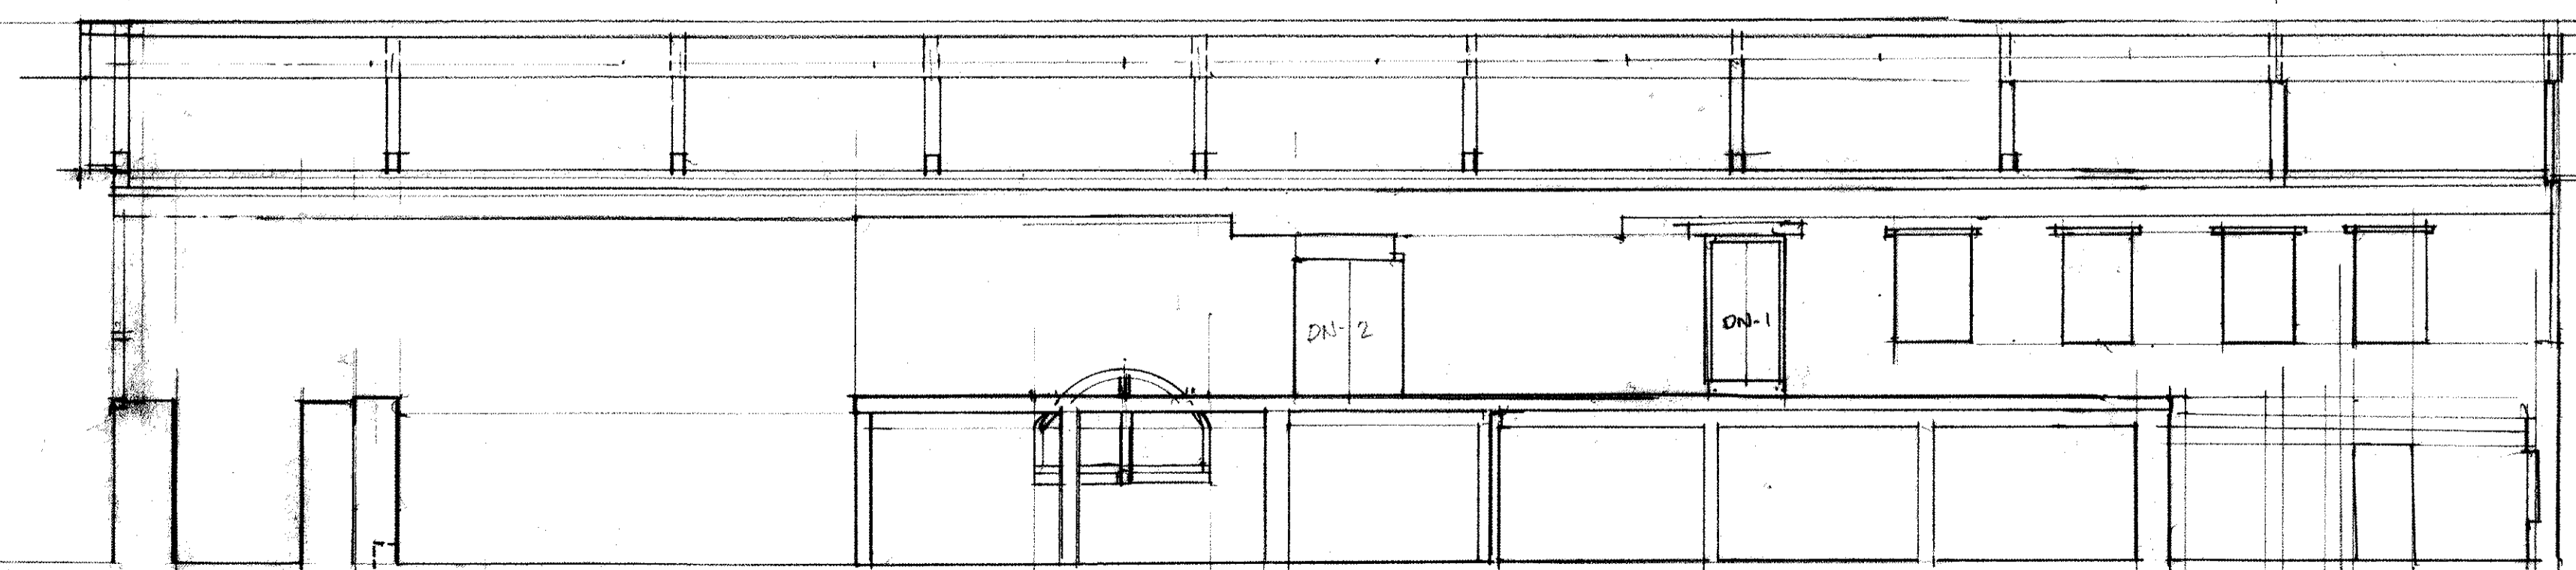

SECTION LOOKING NORTH 1/8"

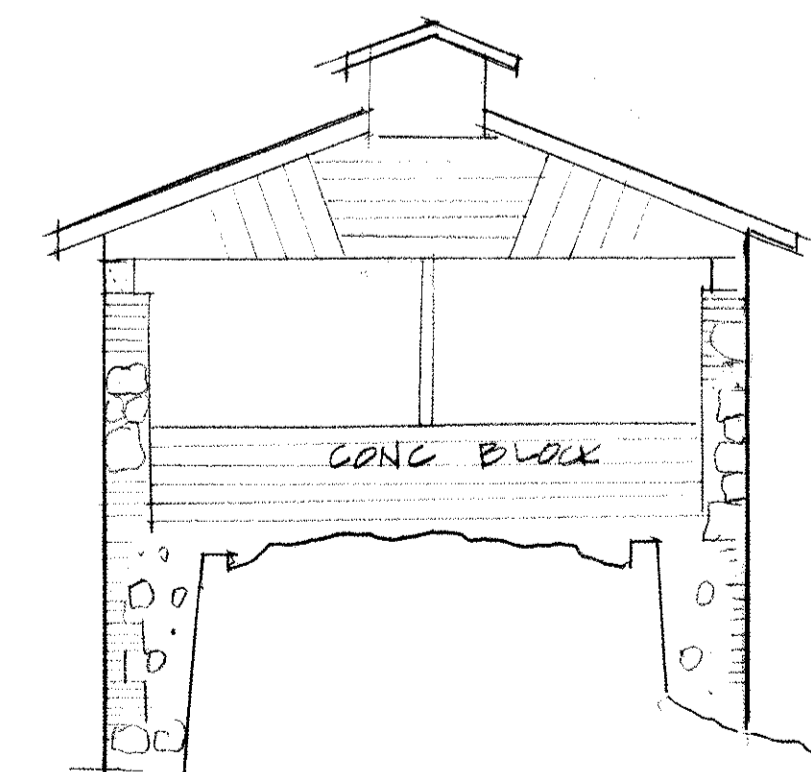

EAST 1/8"

ELEVATIONS- FACTORY BUILDING		4/01
ROXBOROUGH PLANTATION		
TOBAGO		SHEET
CARIBBEAN VOLUNTEER EXPEDITIONS Box 388, Corning New York 14830 607-962-7846		4