




BUILDING COMPLEX #1 1/8" = 1'

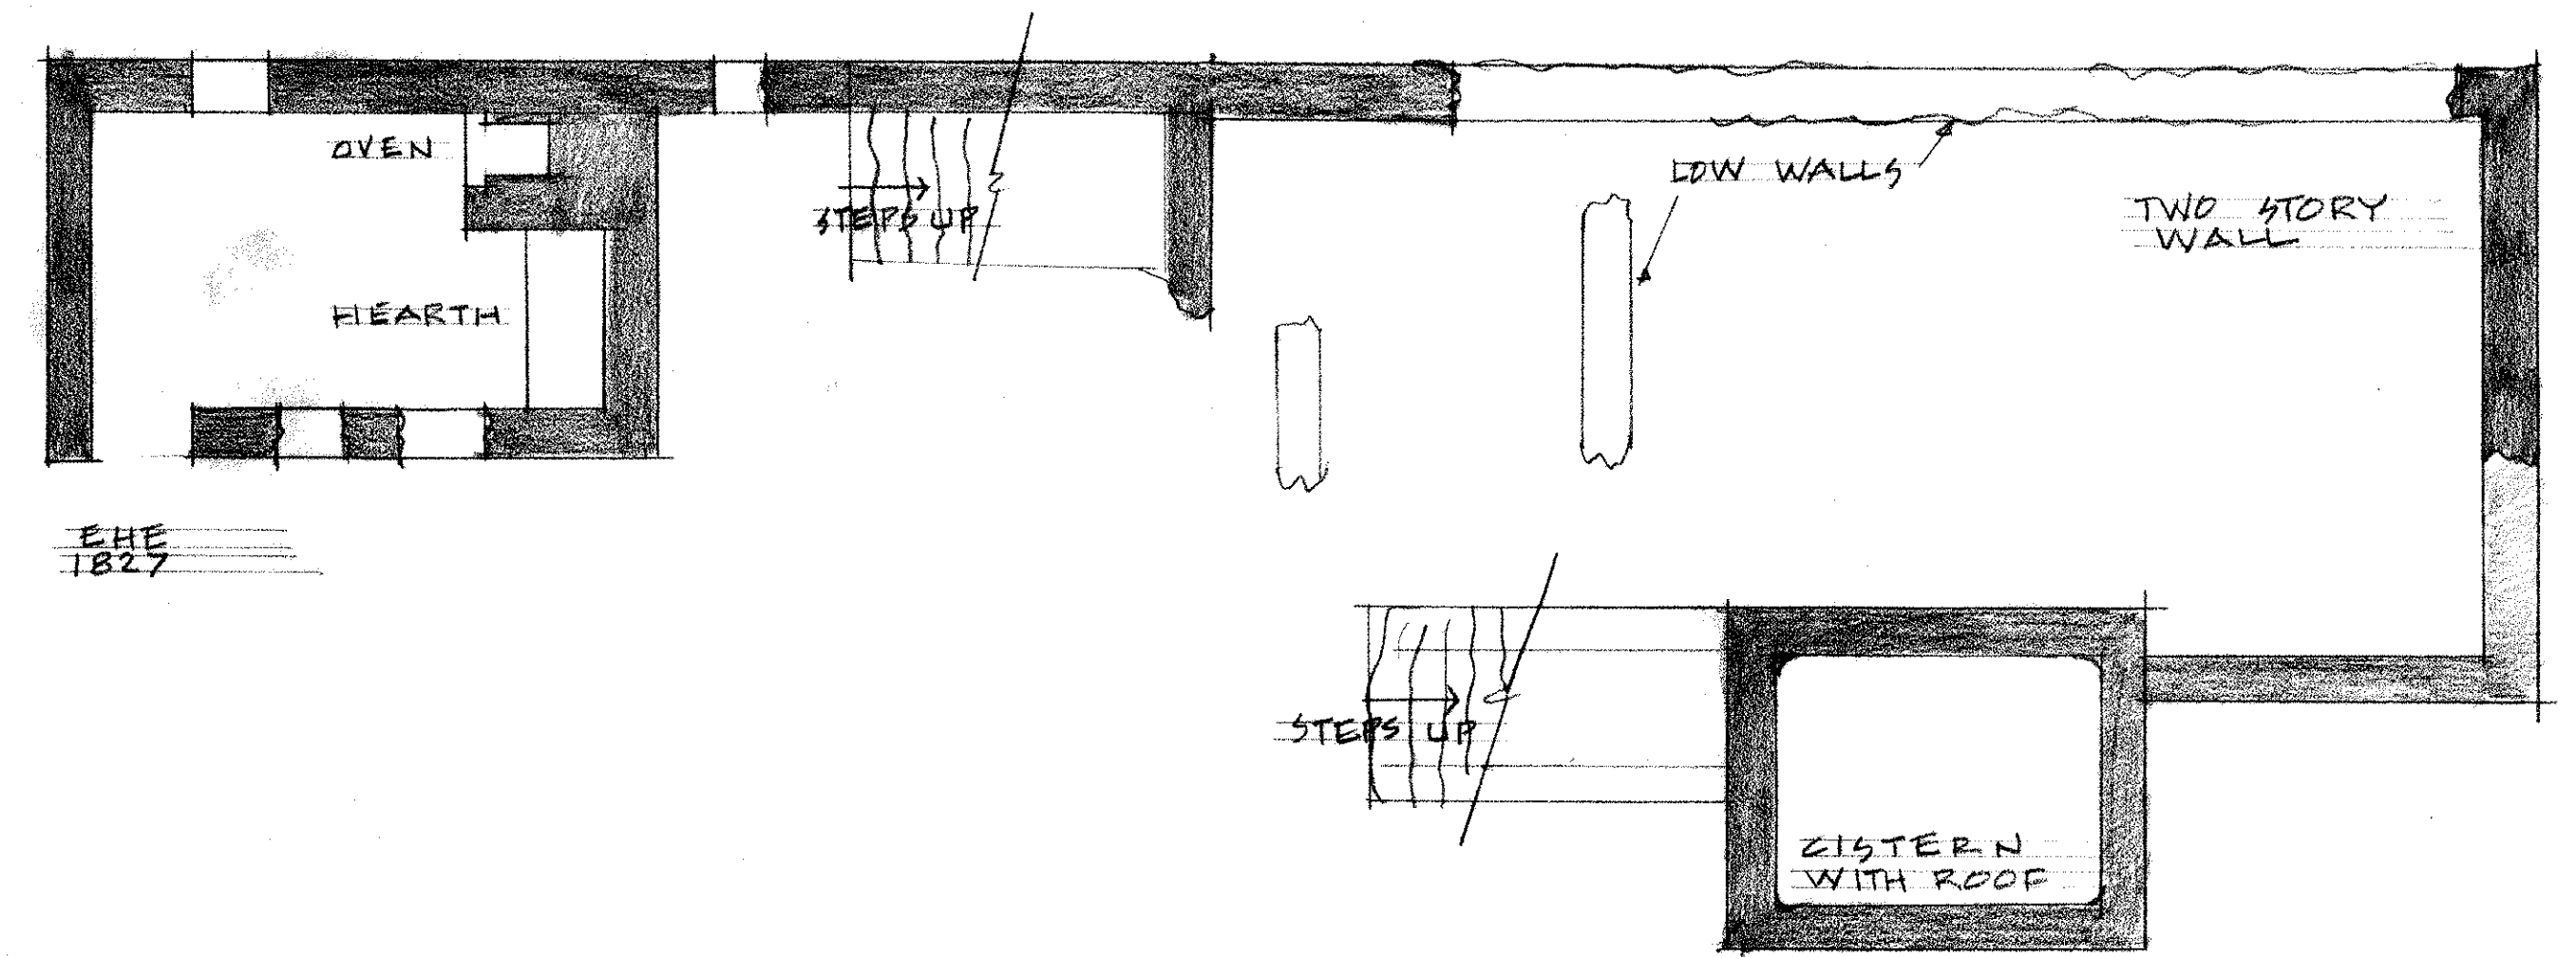

BUILDING COMPLEX #2 1/8" = 1'





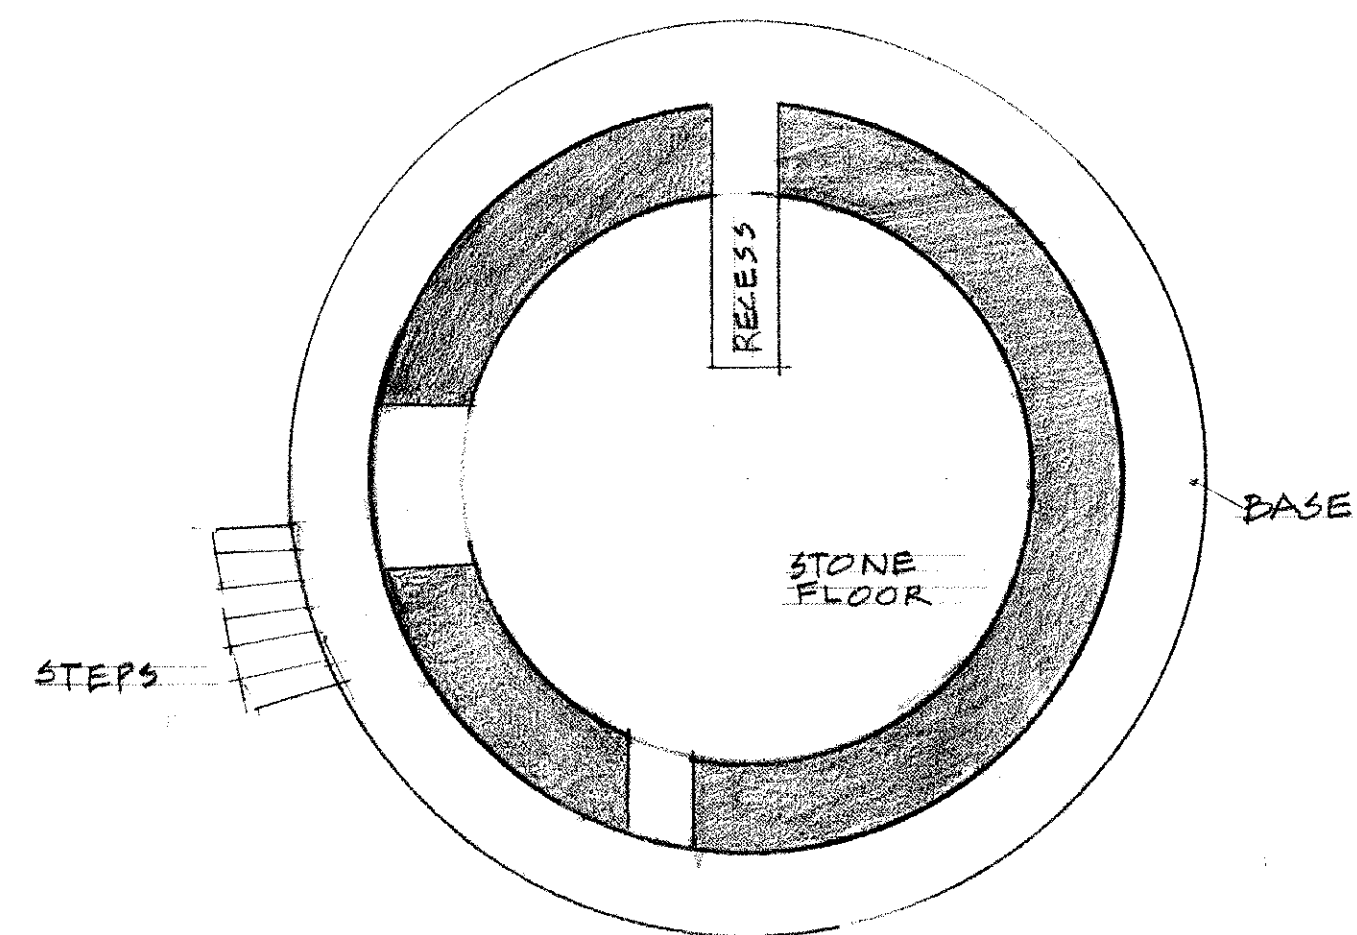


WINDTOWER 1/8" = 1'

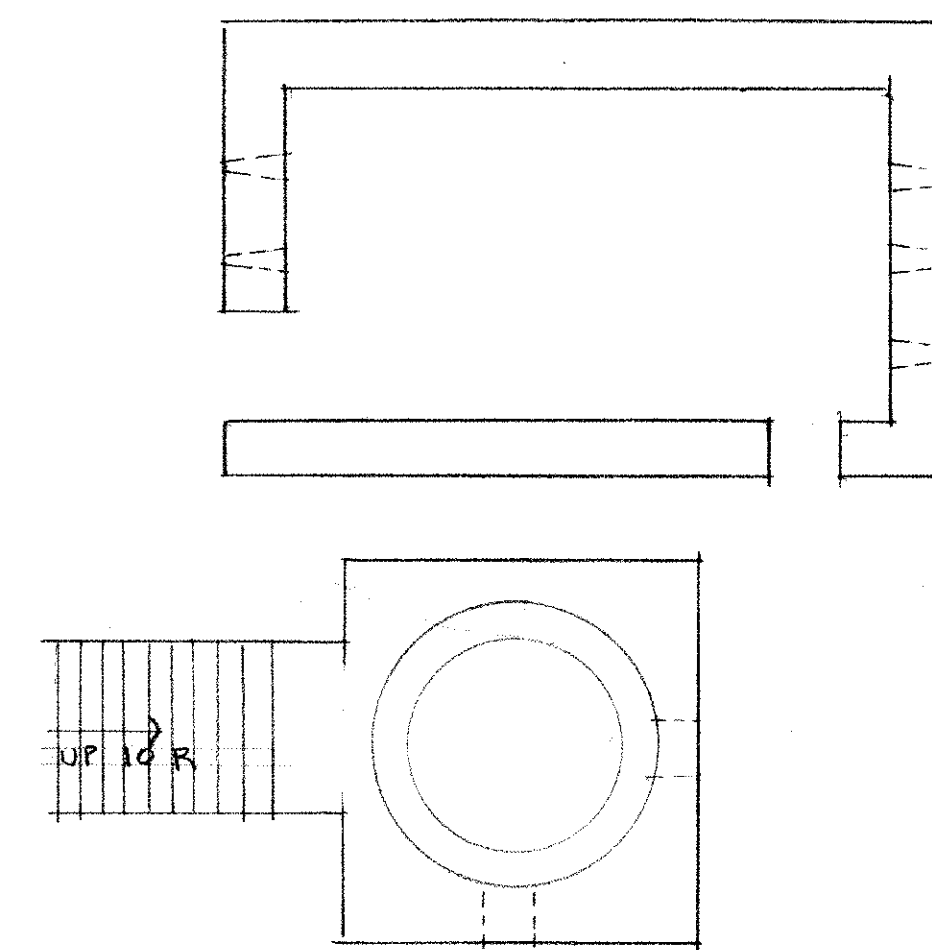

LIME KILN AT BEACH 1/8" = 1'

THIS IS A PRELIMINARY DRAFT OF SEVERAL BUILDING COMPLEXES. THE AREA WAS VERY OVERGROWN, AND ALL DIMENSIONS SHOULD BE VERIFIED.

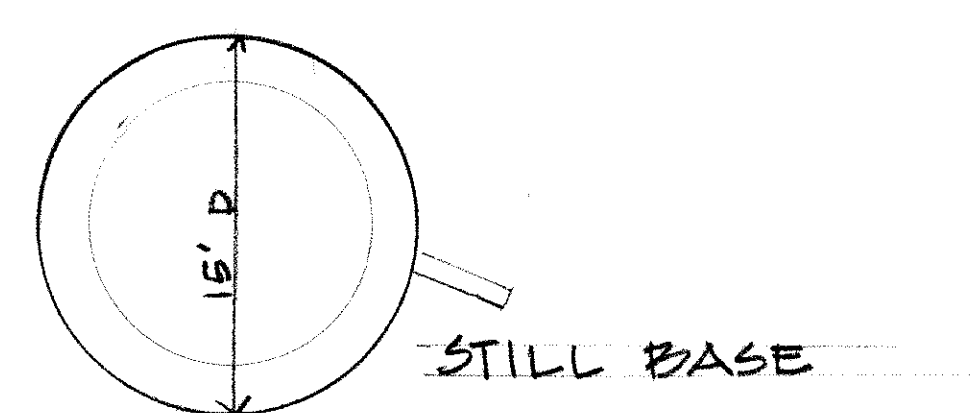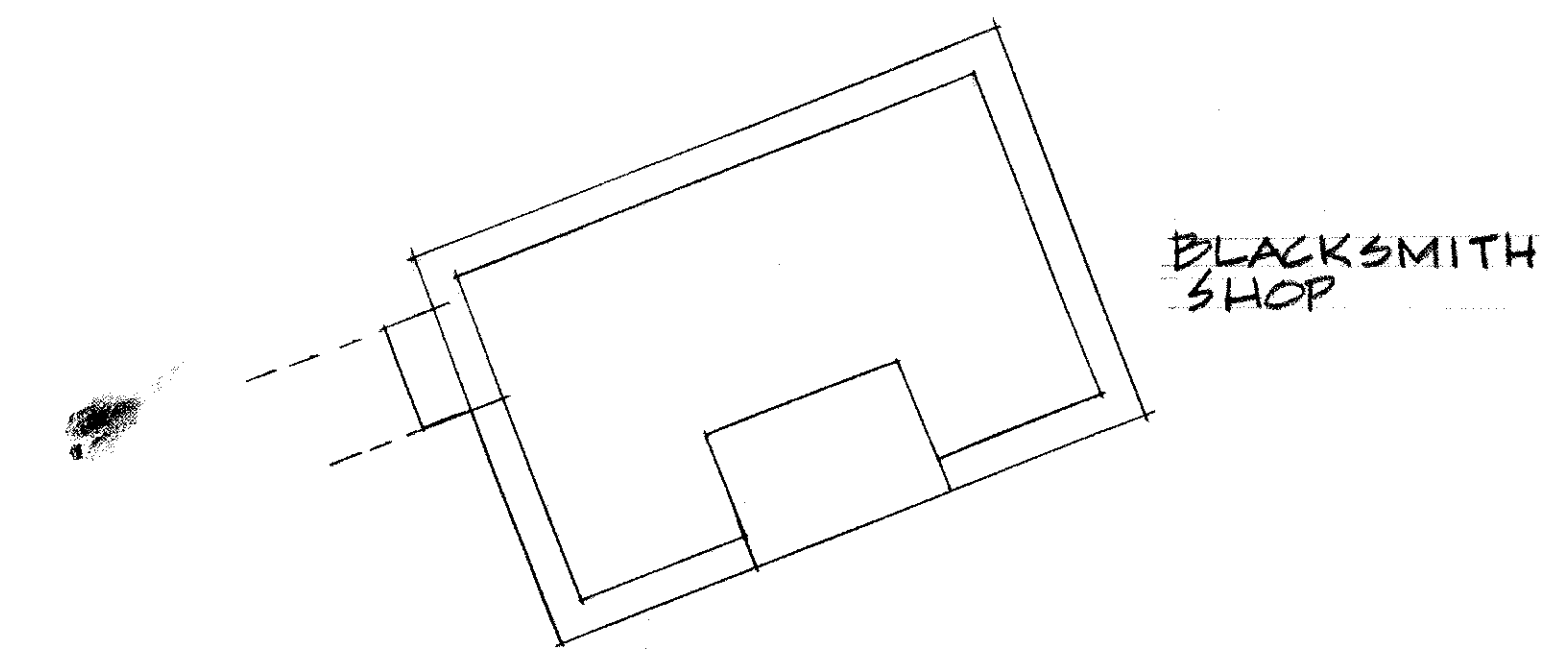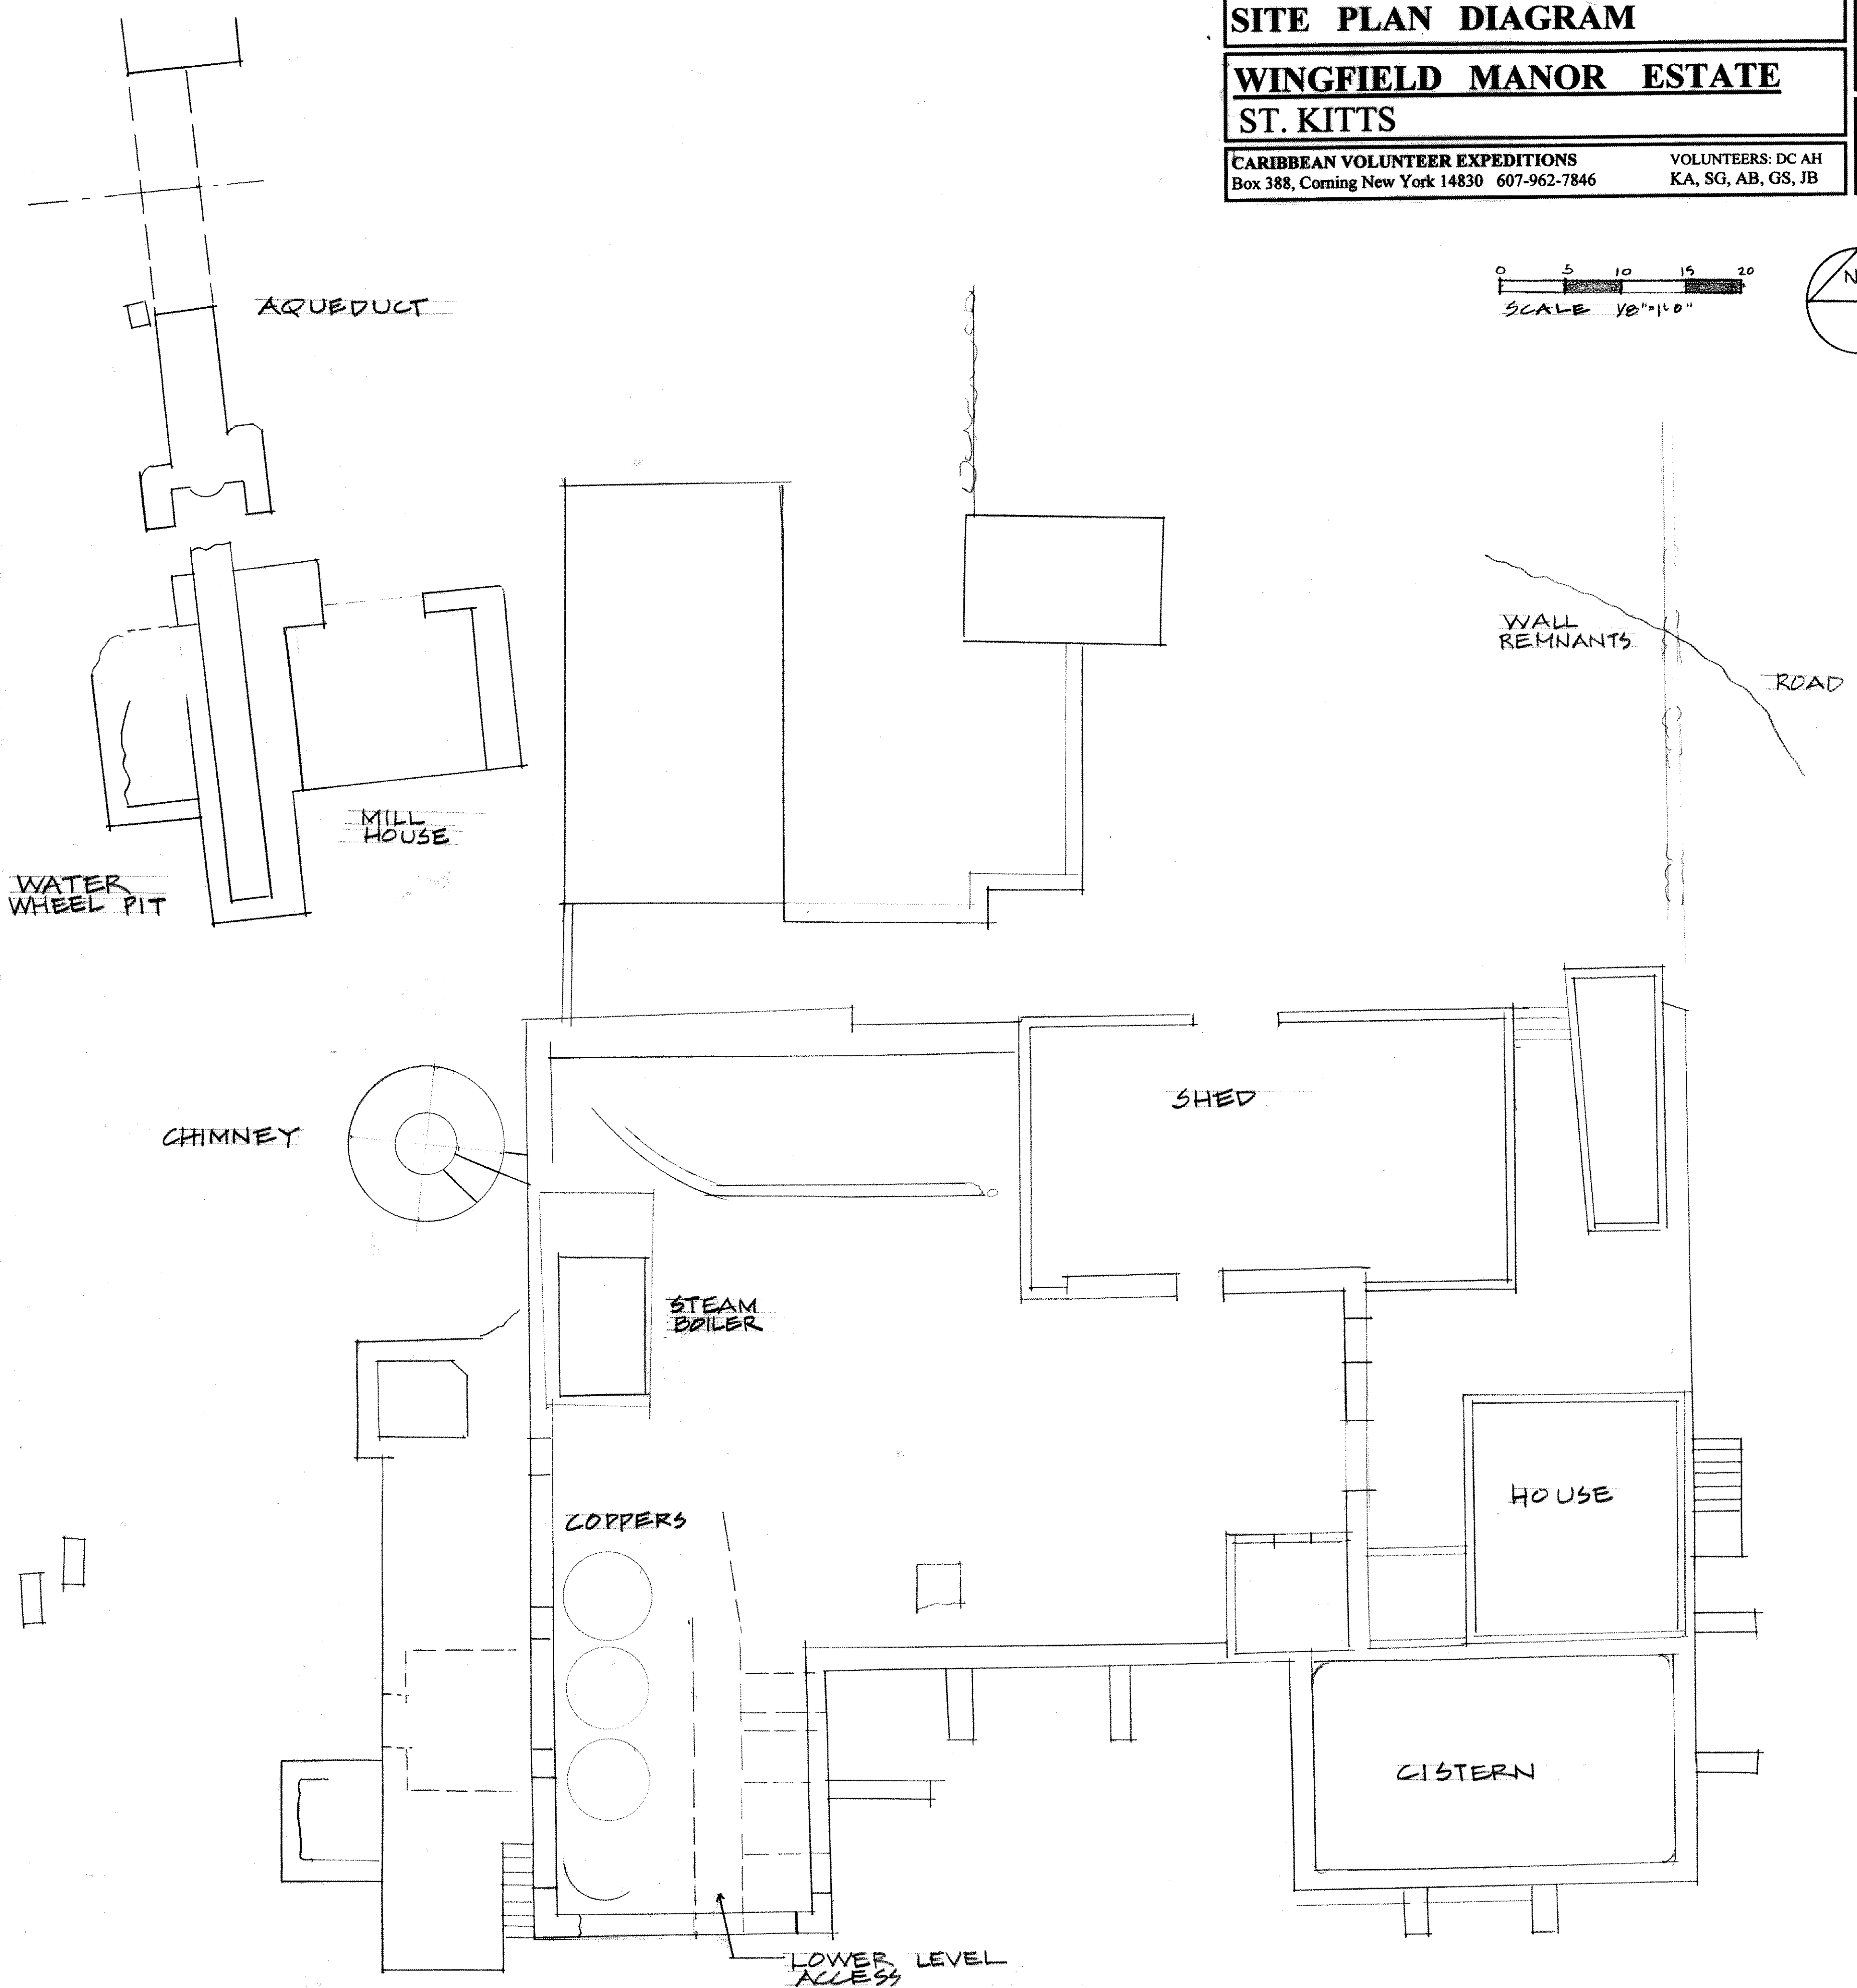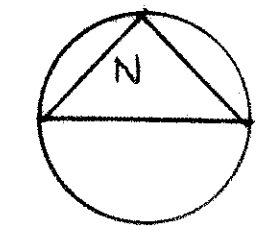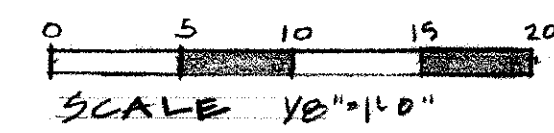

1/8" = 1'-0"

ROAD