




PARTS OF THE BUILDING WERE VERY OVERGROWN WITH VEGETATION; DIMENSIONS SHOULD BE VERIFIED.

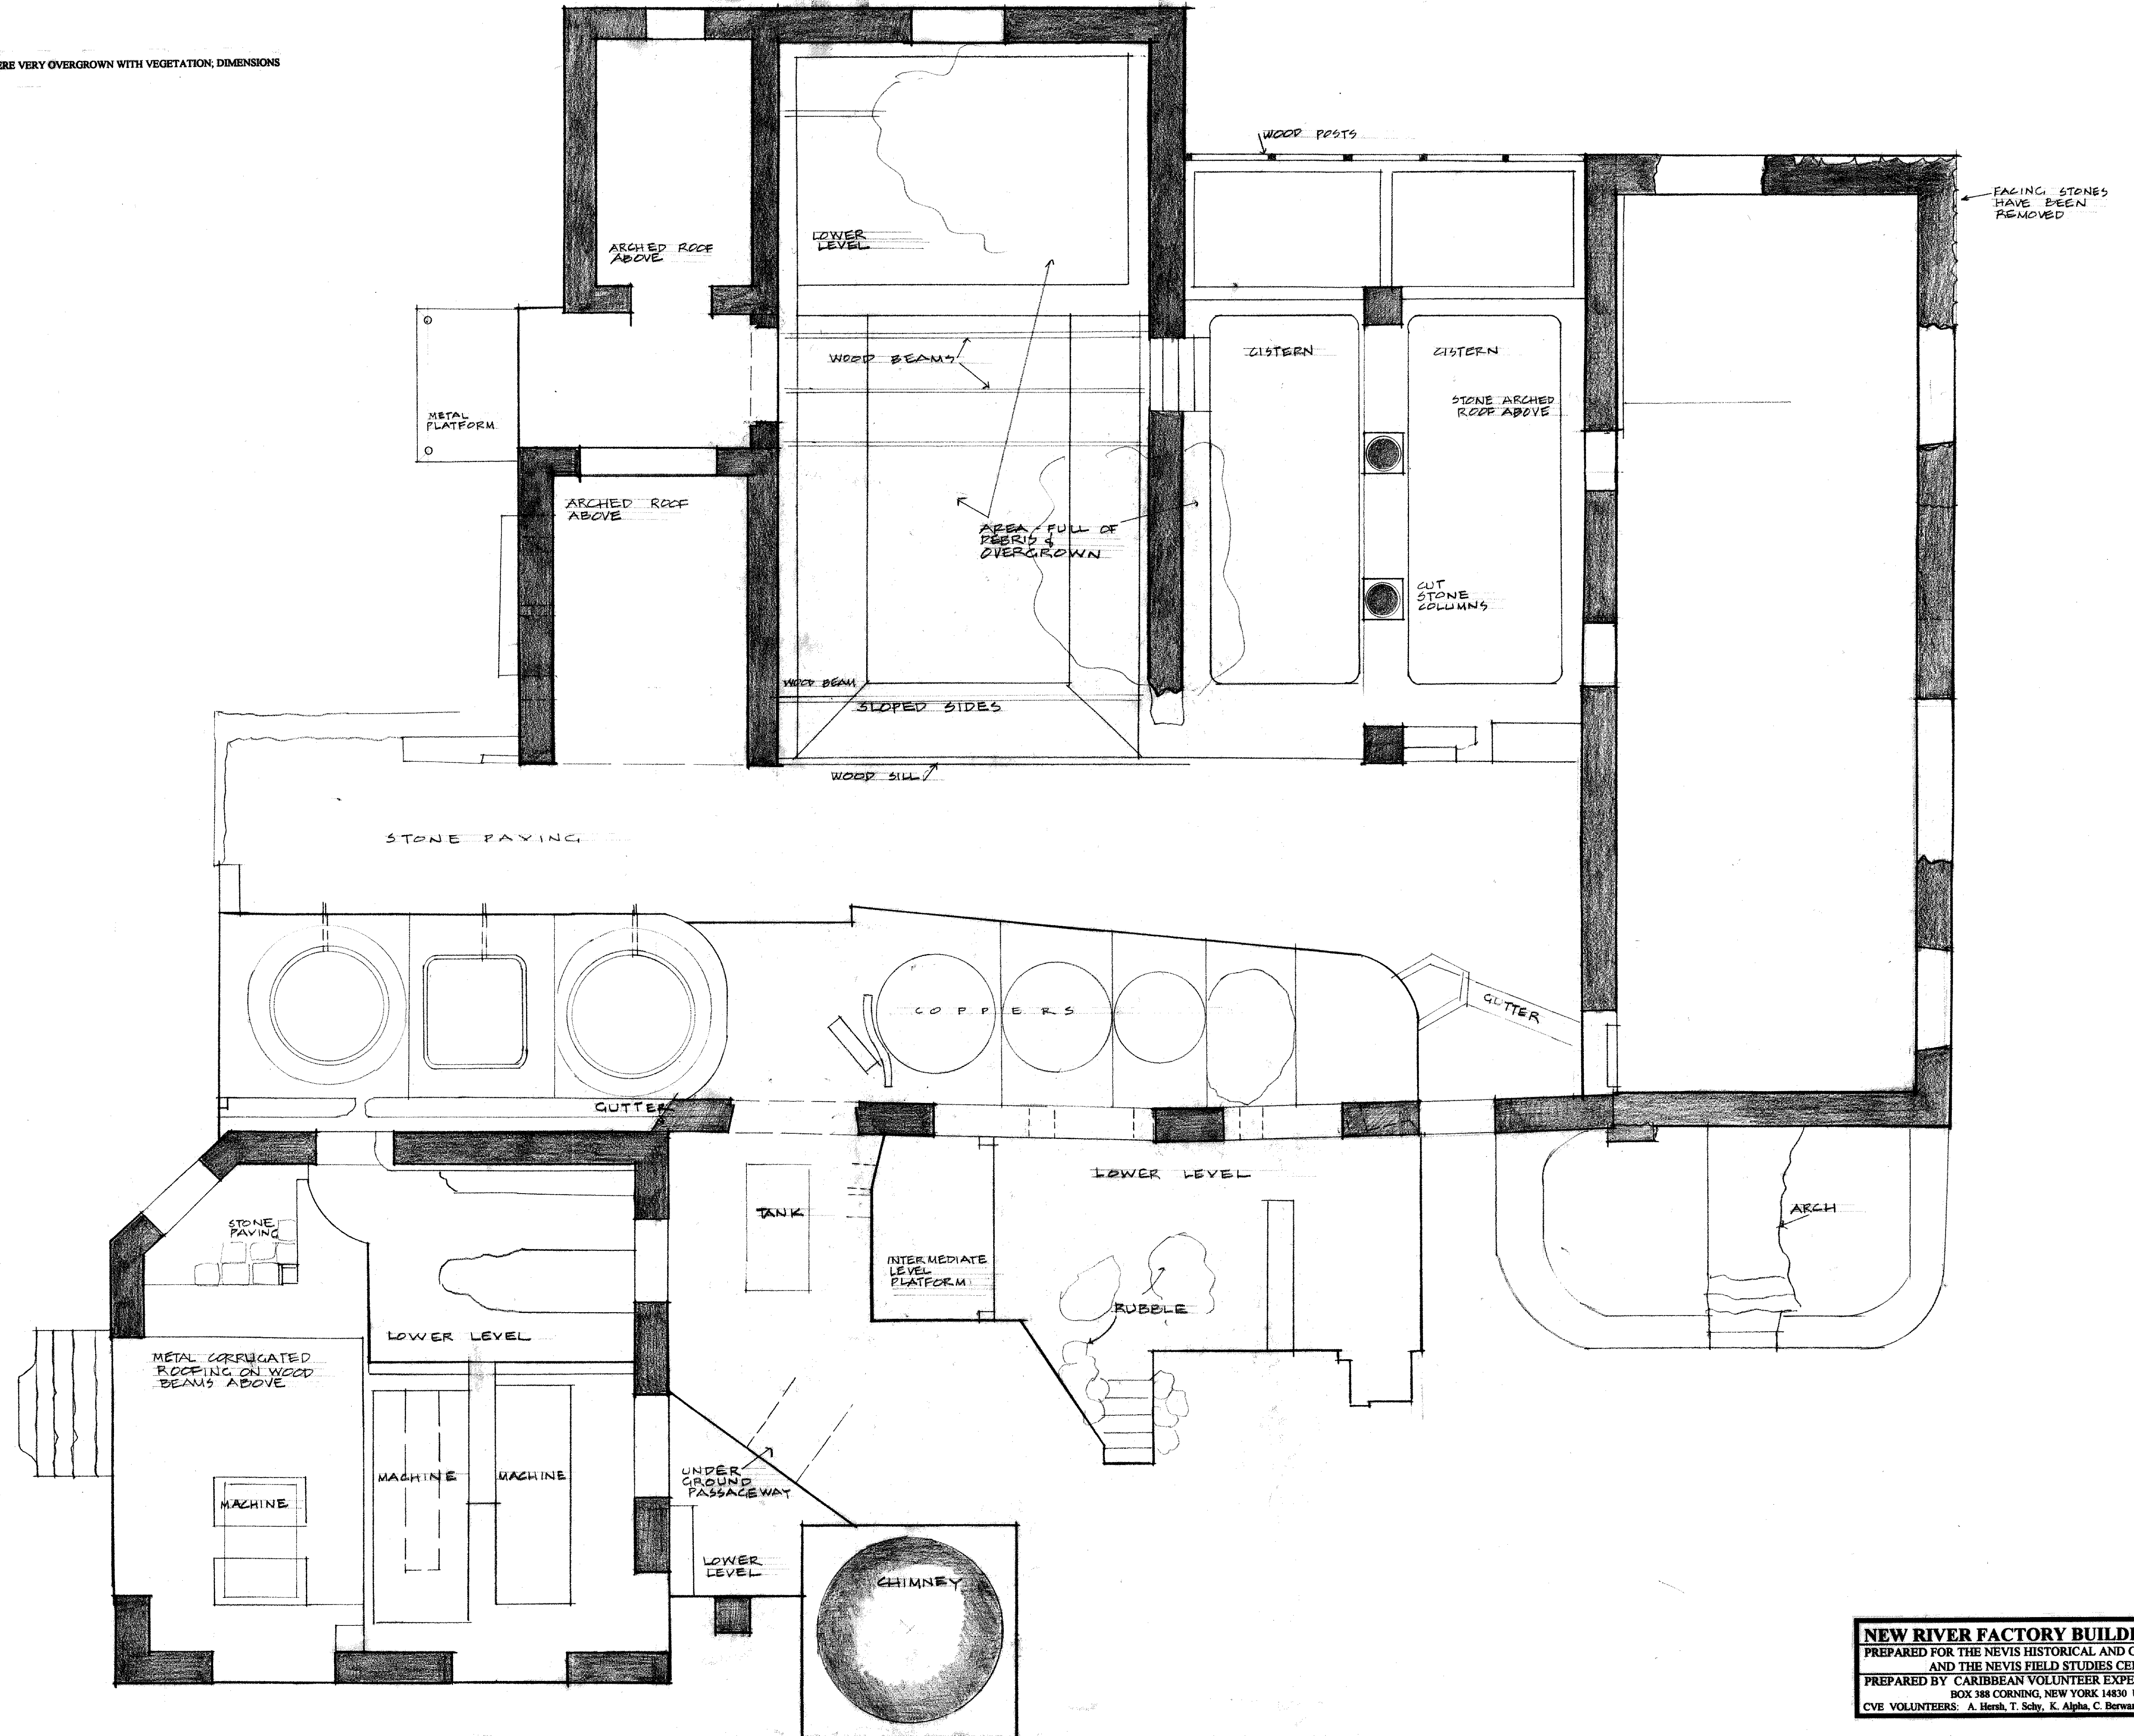

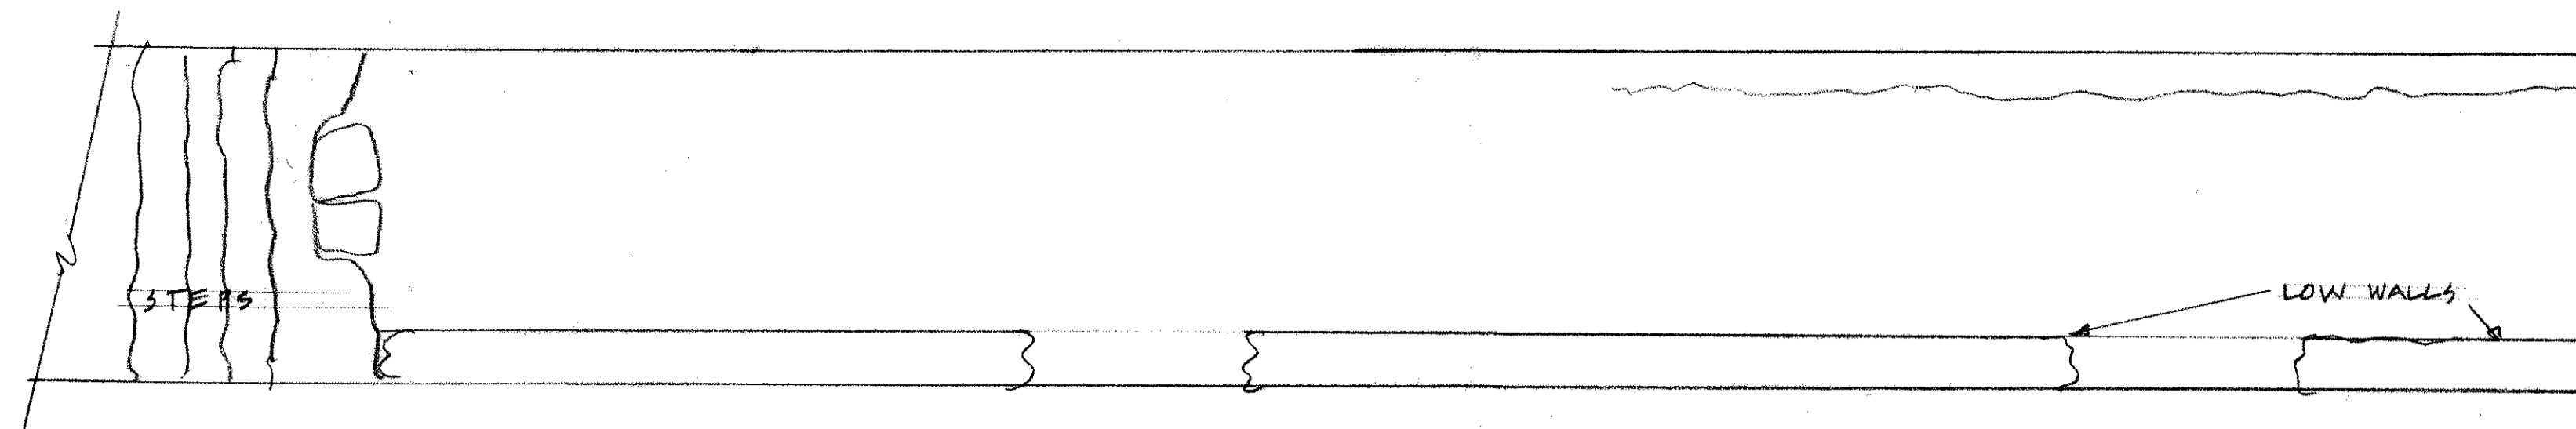

UPPER LEVEL 1/4" = 1'

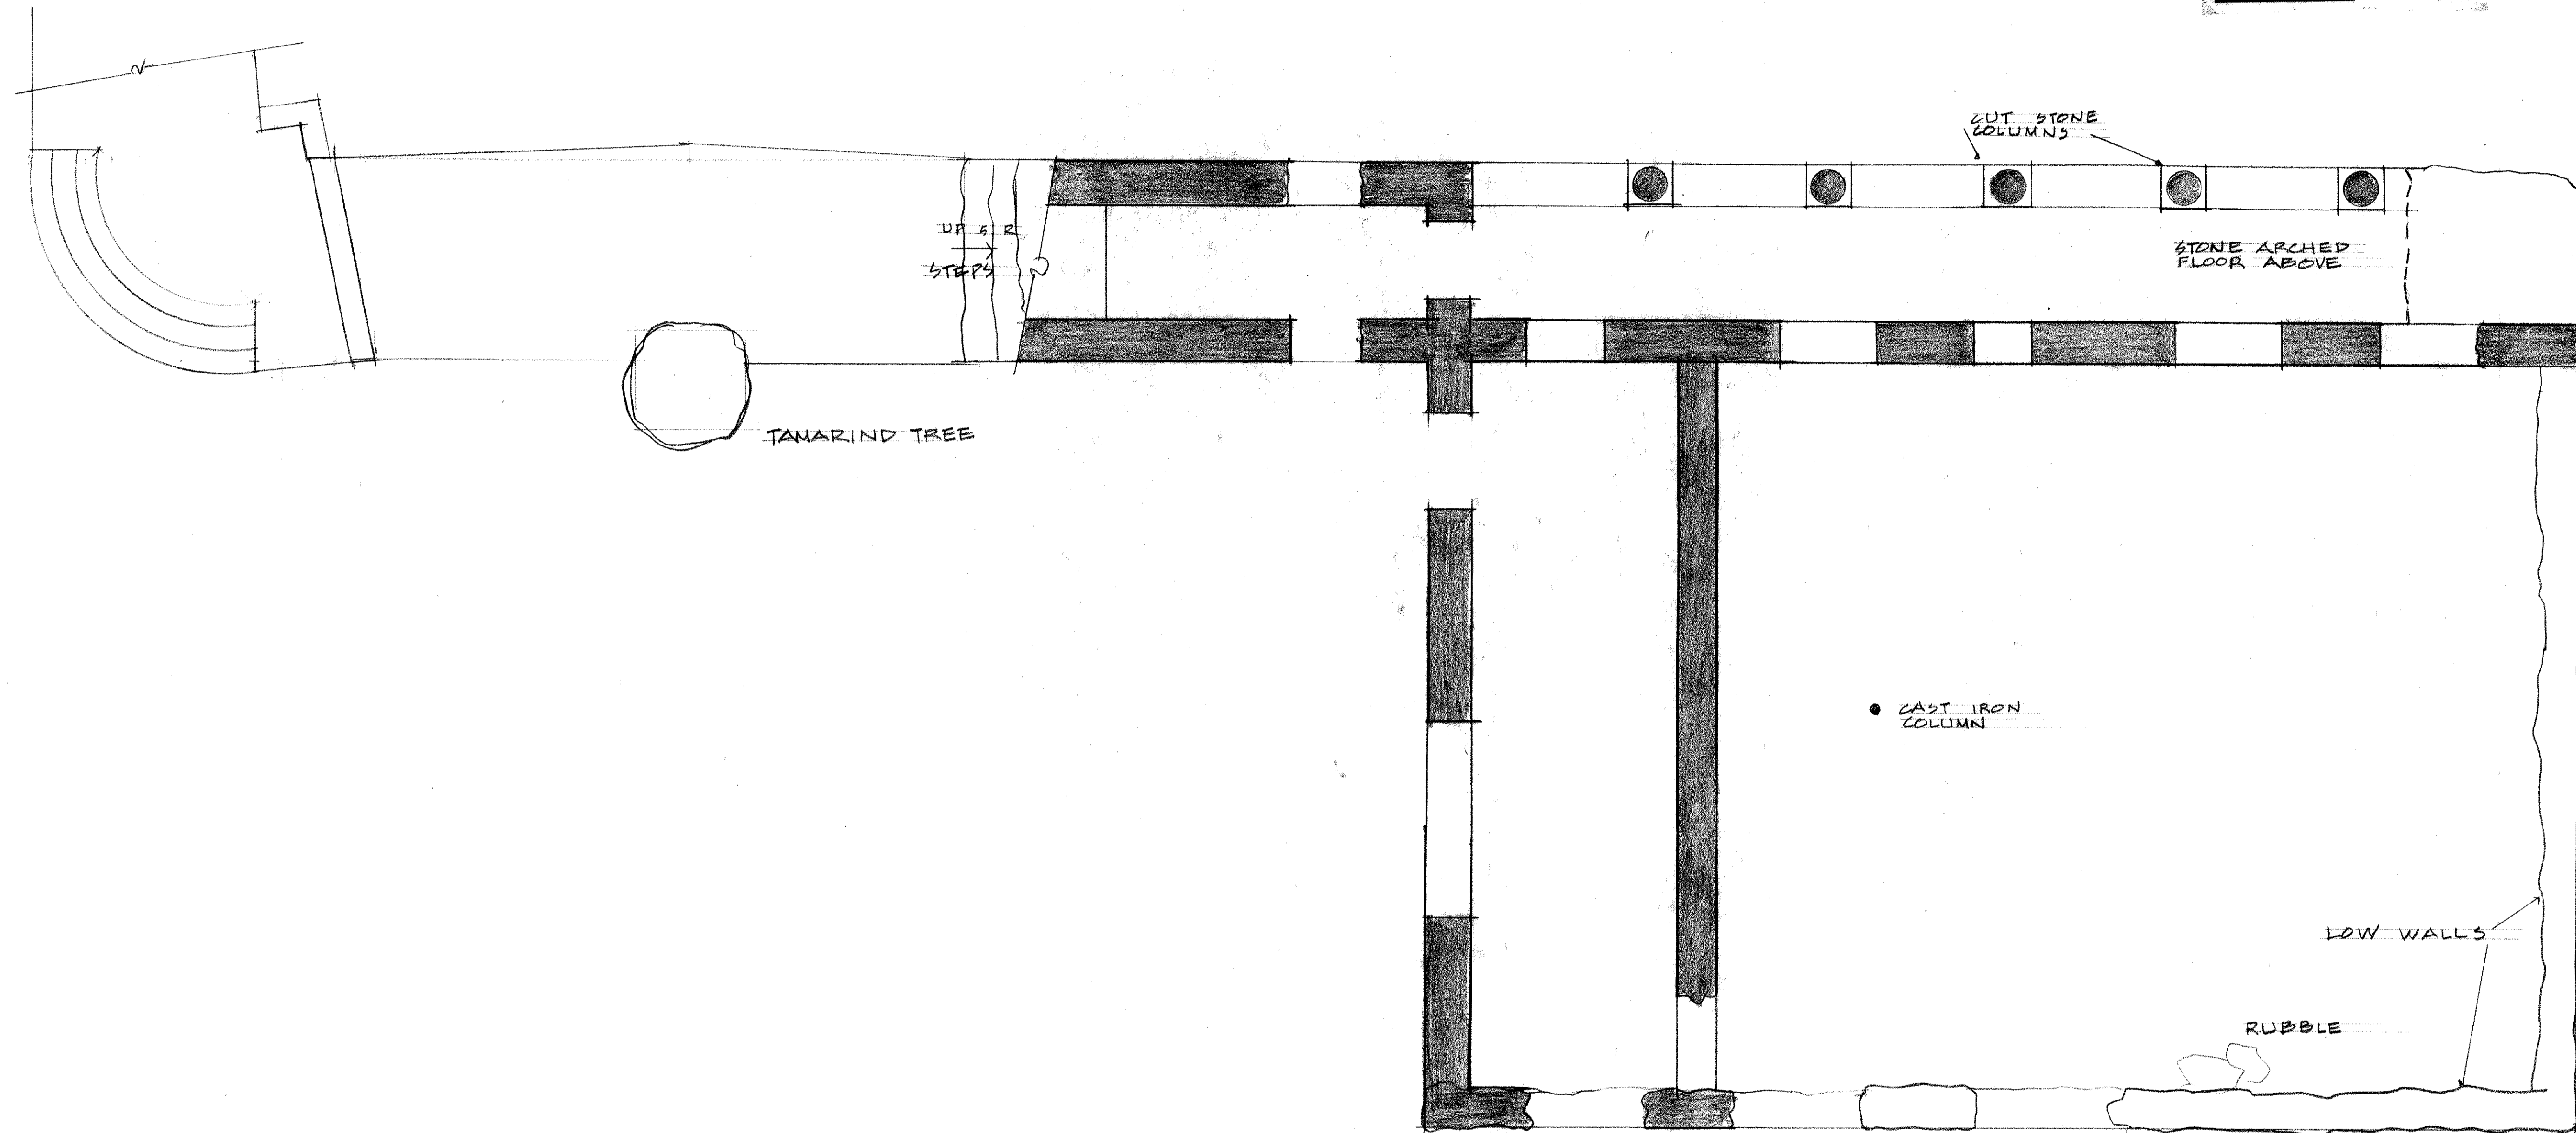

LOWER LEVEL 1/4" = 1'