



PLAN
SCALE 1/4" = 1'-0"
PHOTO KEY

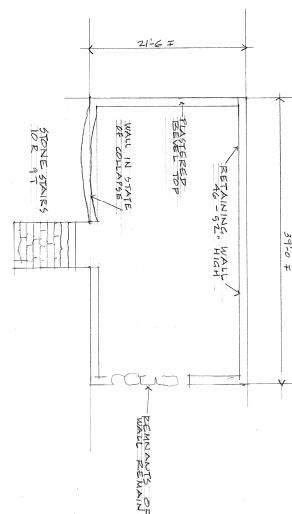

PLAN - MANAGER'S HOUSE
SCALE 1/8" = 1'-0"
LOCATED SOUTH WEST OF
FACTORY BUILDING

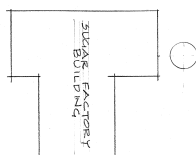

SITE DIAGRAM
1" = 40'



ANKER SOUND
LOCATED 70 YD. SOUTHWEST
CONTAINS SLICE

TRUNK BAY SUGAR PLANTATION
ST. JOHN, U.S. V.I.





DATE 7/93

PROJECT NO.

CARRIBBEAN VOLUNTEER EXPEDITIONS
BOX 388 CORNING, NY 14830
607 962 7846

C V E

DESIGNED BY
DRAWN BY
CHECKED BY
DATE
SHEET
OF 1

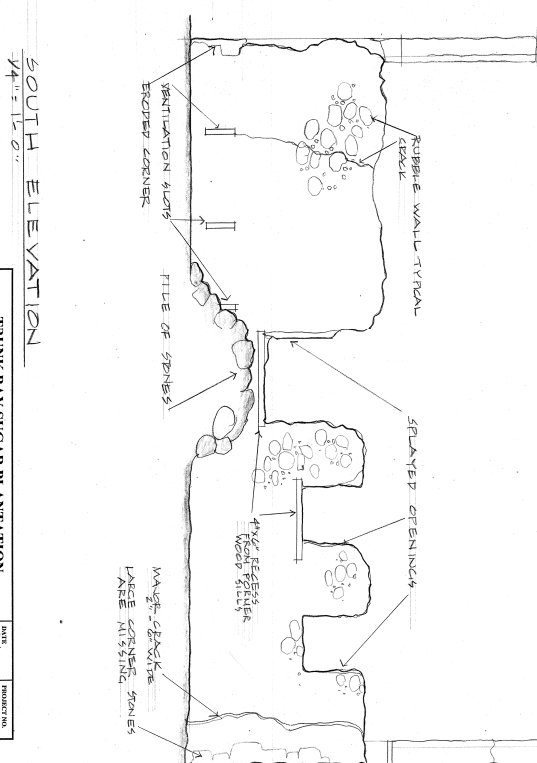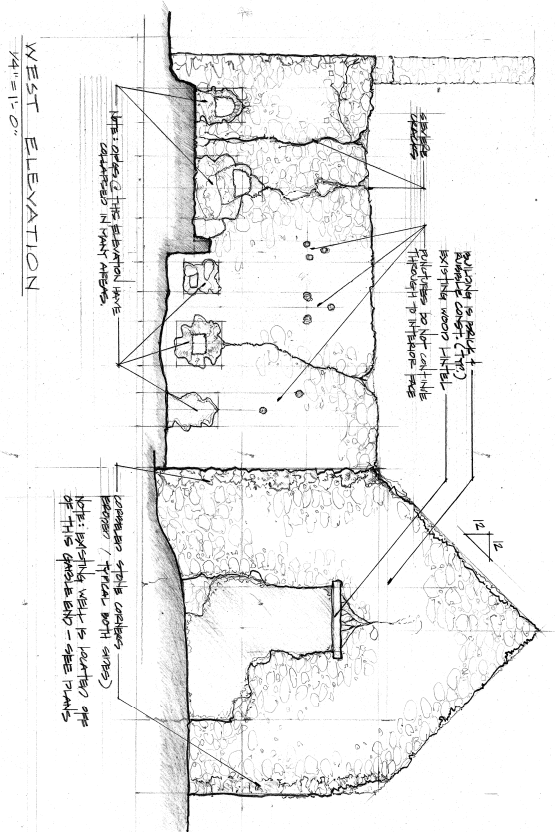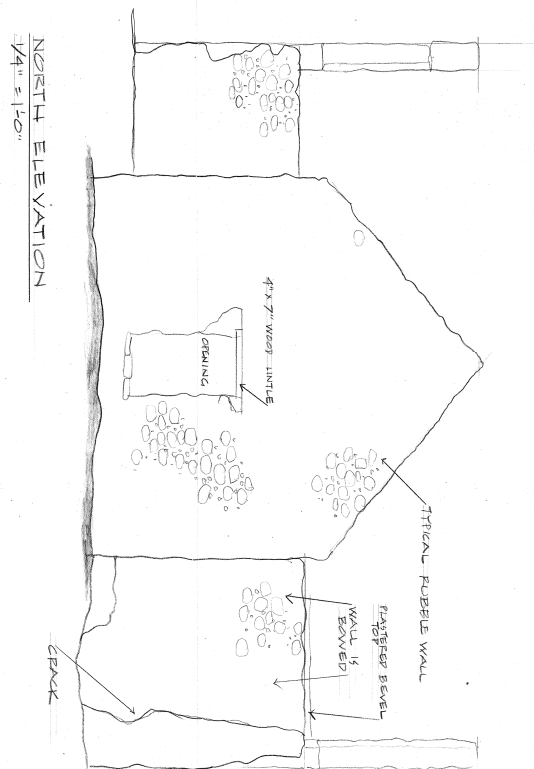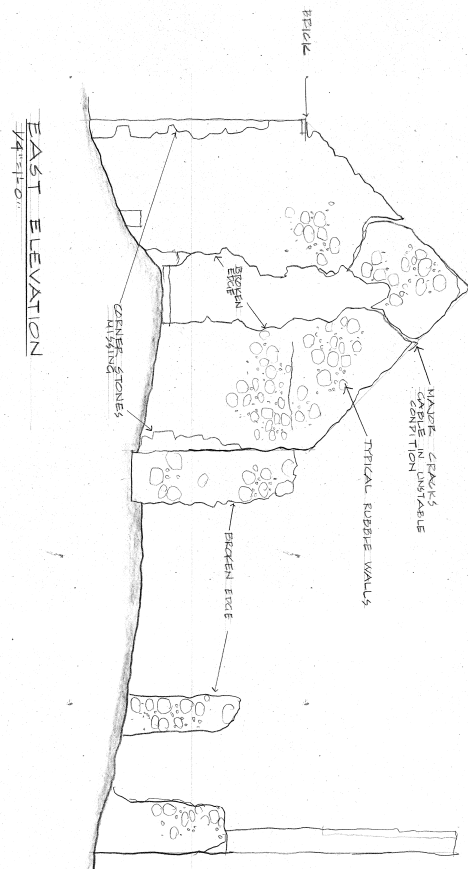


CARIBBEAN VOLUNTEER EXPEDITIONS
BOX 388
CORNING, NY 14830
607 563 7846


C V E

DESIGNED BY P. H. HARRIS
DRAWN BY L. HARRIS
CHECKED BY K. HARRIS
DATE 8/93
PROJECT NO. 1


TRUNK BAY SUGAR PLANTATION
ST. JOHN, U.S. V.I.

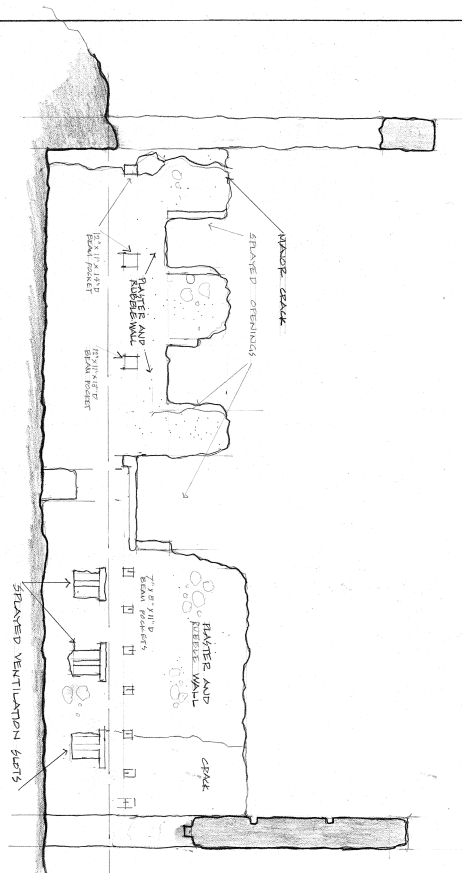


SECTION A
14'-11.0"

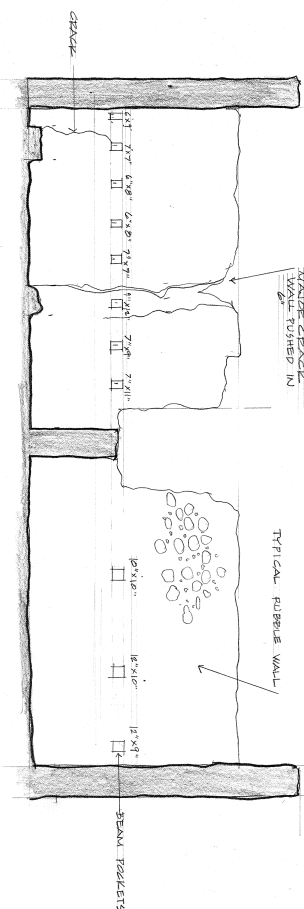

SECTION B
14'-11.0"

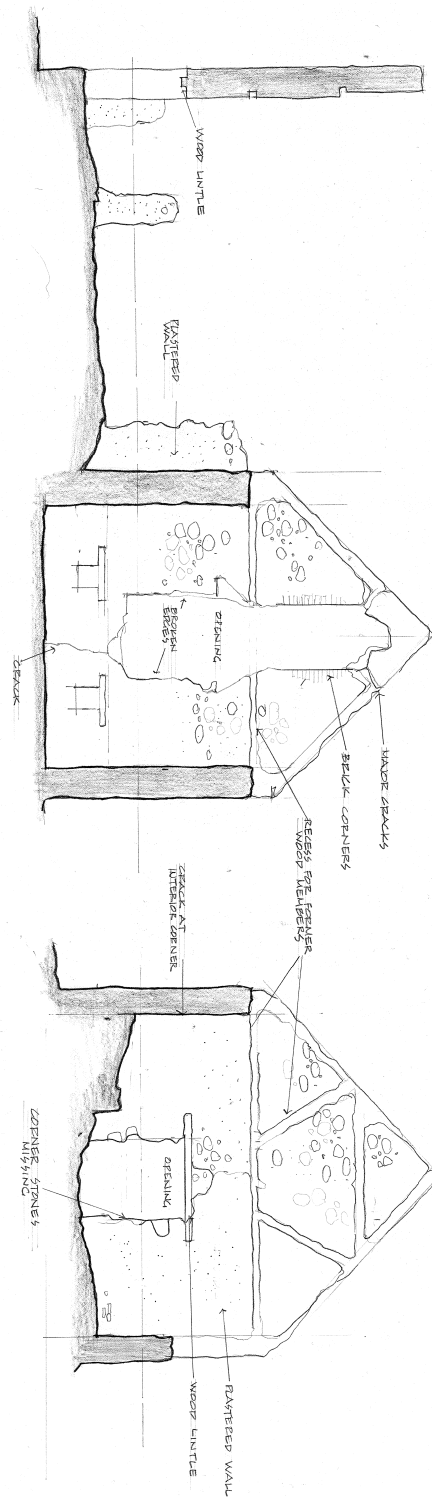

SECTION C
14'-11.0"

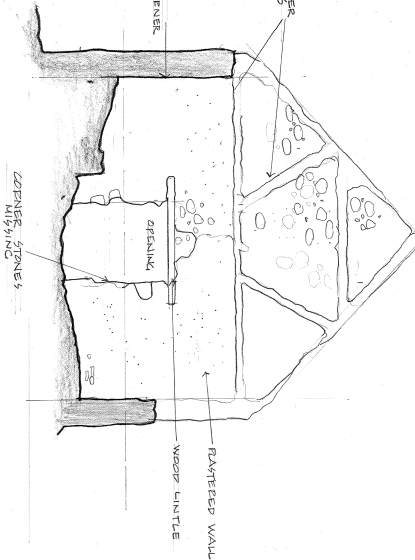

SECTION D
14'-11.0"

TRUNK BAY SUGAR PLANTATION
ST. JOHN, U.S. V. I.

ST. JOHN, U.S. V. I.


C. V. E.

DESIGNED BY A. HERSH
DRAWN BY A. HERSH


DATE
5/13

INSTRUMENT
SHEET

SECTION E
1/4" = 1'-0"

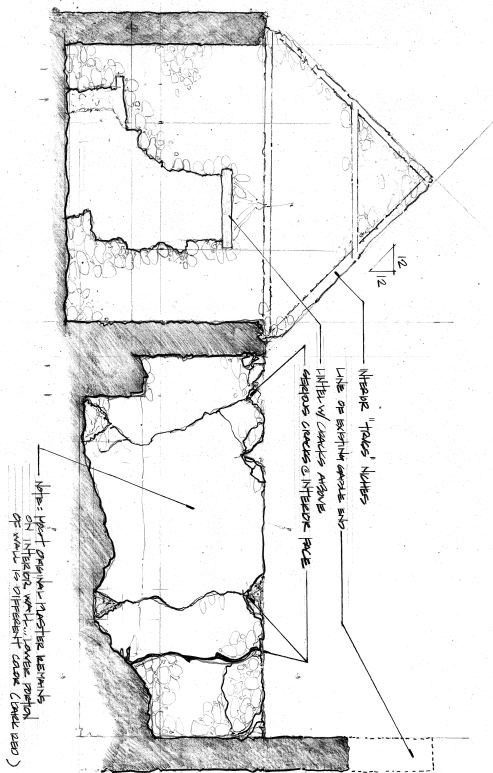

SECTION F
1/4" = 1'-0"

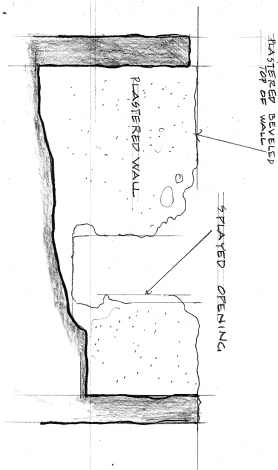

TRUNK BAY SUGAR PLANTATION
ST. JOHN, U.S.V.I.

DATE
5/93

PROJECT NO.


C V E

DESIGNED BY
A. HESCH
K. SHEPHERD
DRAWN BY
A. HESCH
K. SHEPHERD

SHEET
OF 4